




FRONT ELEVATION

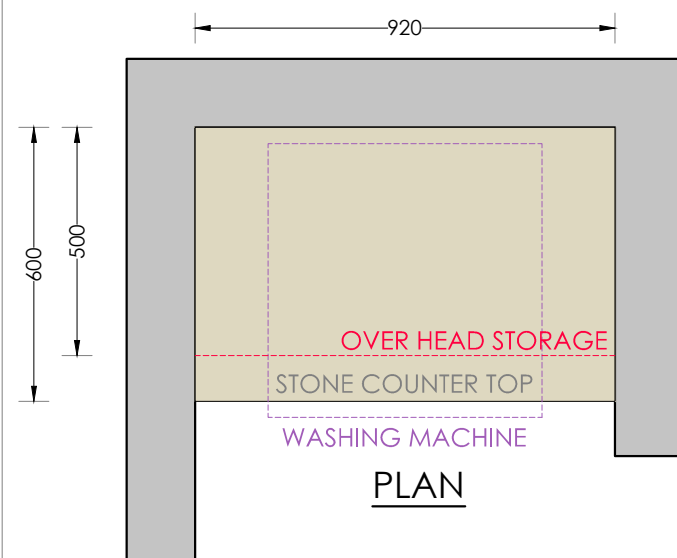


PLAN

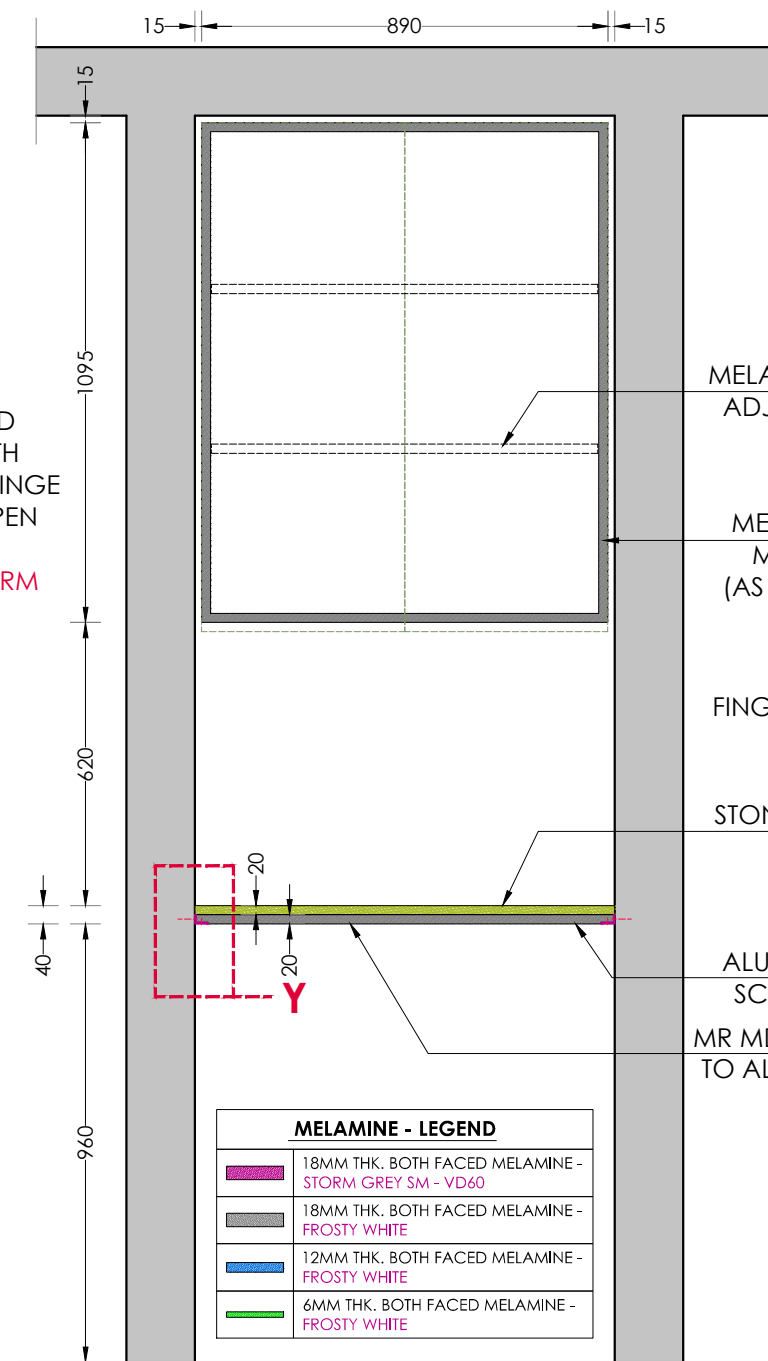


SECTIONAL FRONT ELEVATION

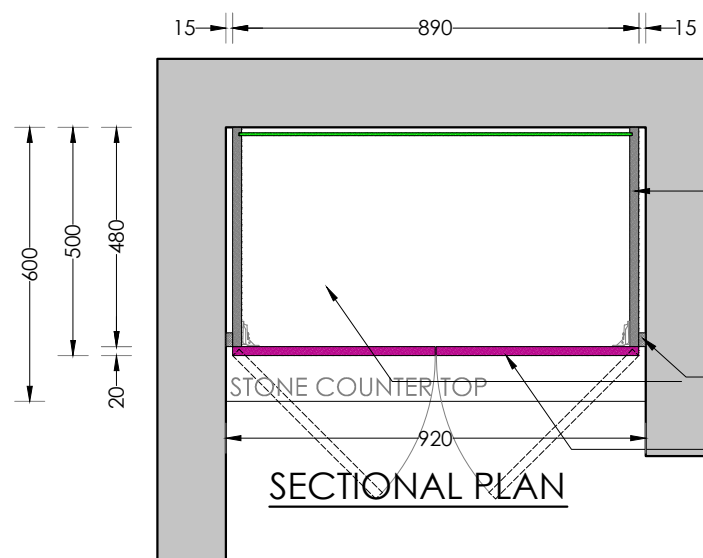


SECTIONAL PLAN

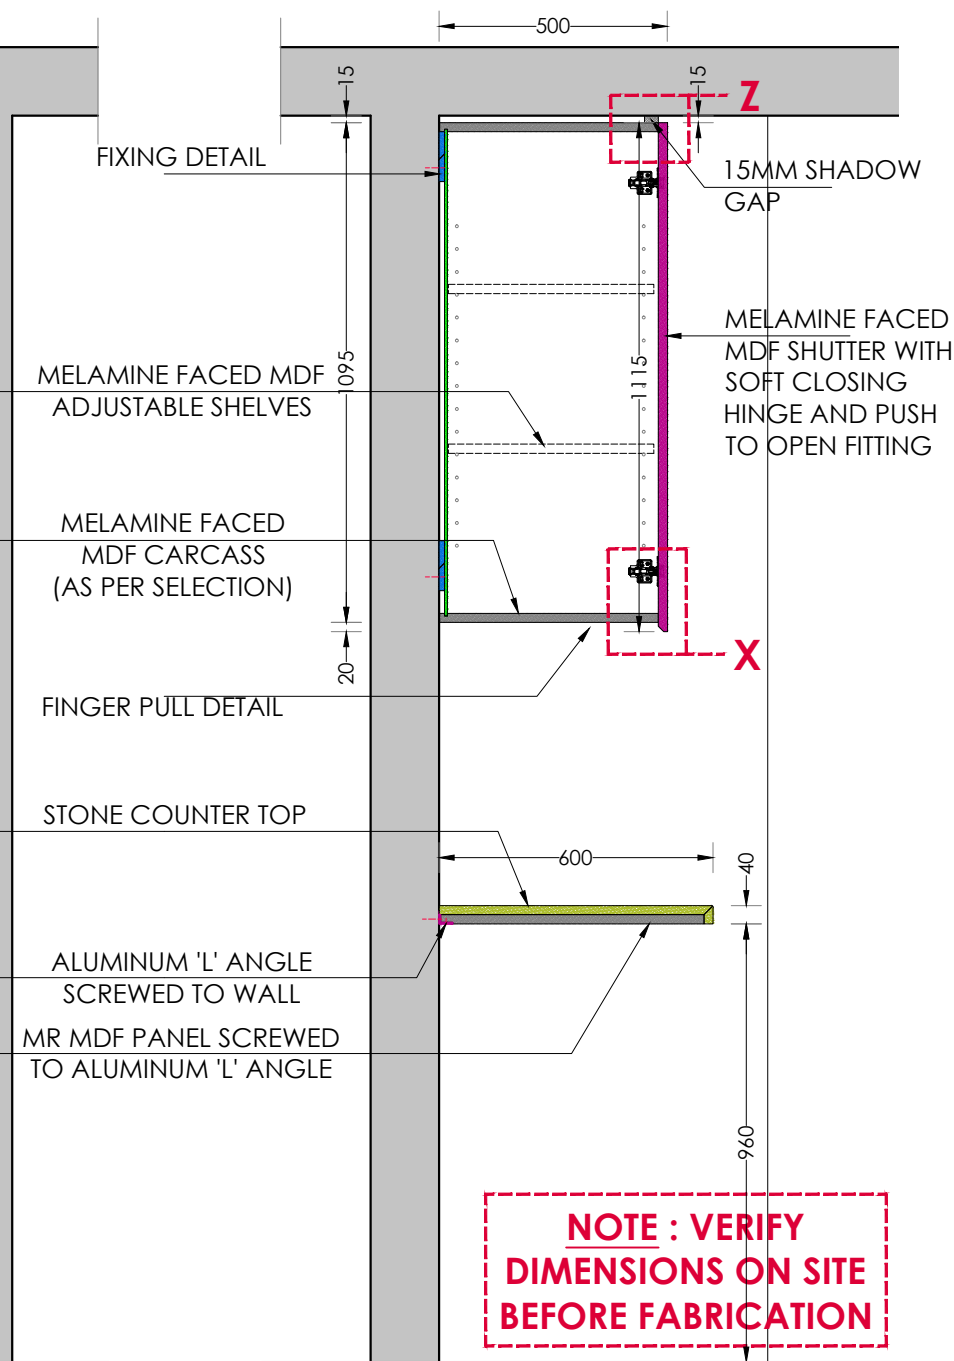

SECTION - A

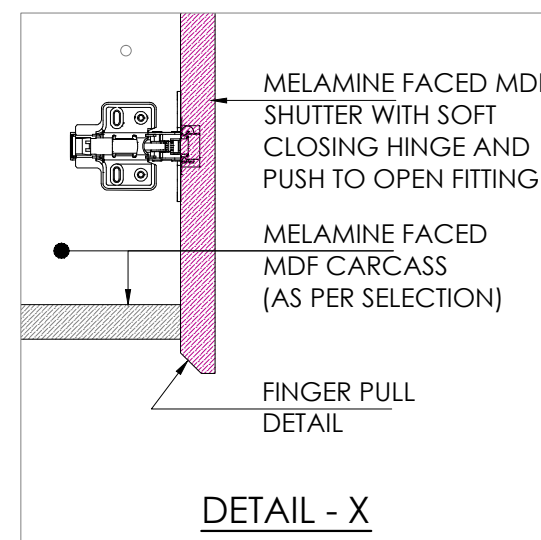


DETAIL - X

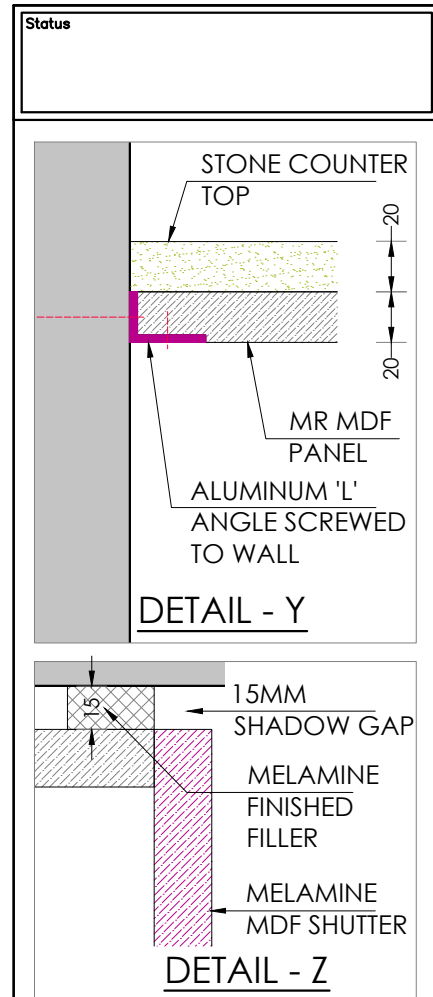

CLIENT APPROVAL		
B	Revised for Fabrication	30th July 2023
A	Issued for Fabrication	26th July 2023
REV.	DESCRIPTION	DATE

PROJECT TITLE	
VILLA @ DUBAI	
DRAWING TITLE	
LAUNDRY UNIT - FABRICATION DETAIL DRAWING	

PREPARED BY:	KK	SCALE: NTS
APPROVED BY:	SK	DATE: 30th July 2023
REVISED BY:		REV NO: B

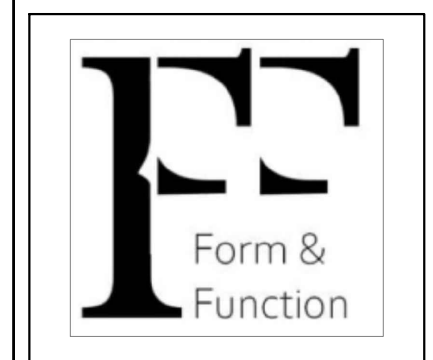

NOTE : VERIFY DIMENSIONS ON SITE BEFORE FABRICATION