



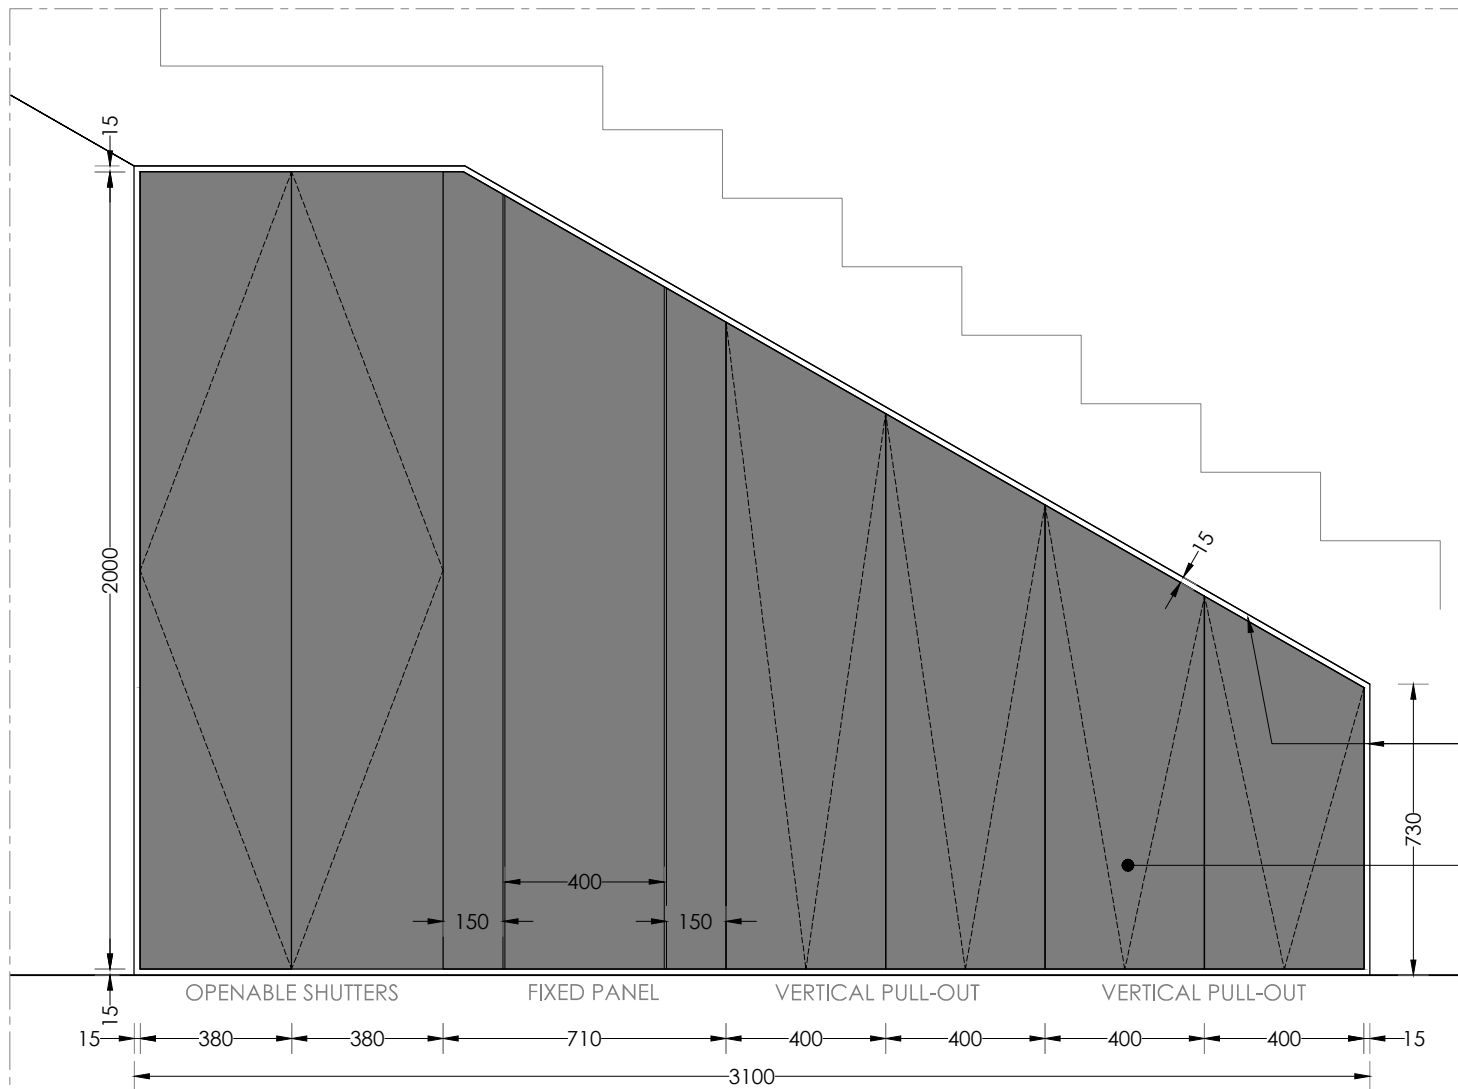

FRONT ELEVATION

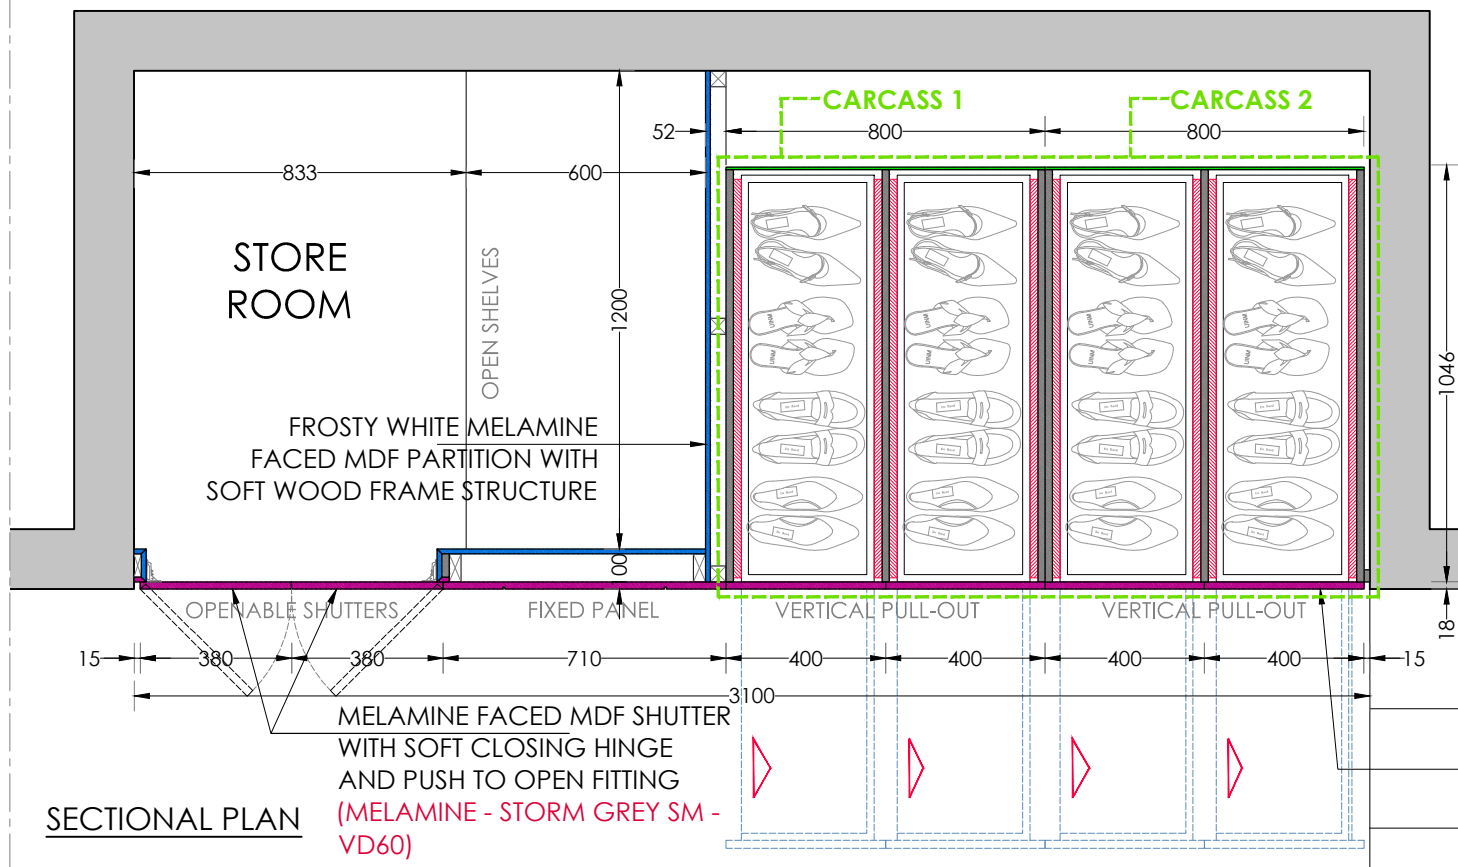

SECTIONAL PLAN




3D VIEW

15MM SHADOW GAP

MELAMINE FACED MDF DRAWER FASCIA (MELAMINE - STORM GREY SM - VD60)

MELAMINE - LEGEND	
	18MM THK. BOTH FACED MELAMINE - STORM GREY SM - VD60
	18MM THK. BOTH FACED MELAMINE - FROSTY WHITE
	12MM THK. BOTH FACED MELAMINE - FROSTY WHITE
	6MM THK. BOTH FACED MELAMINE - FROSTY WHITE

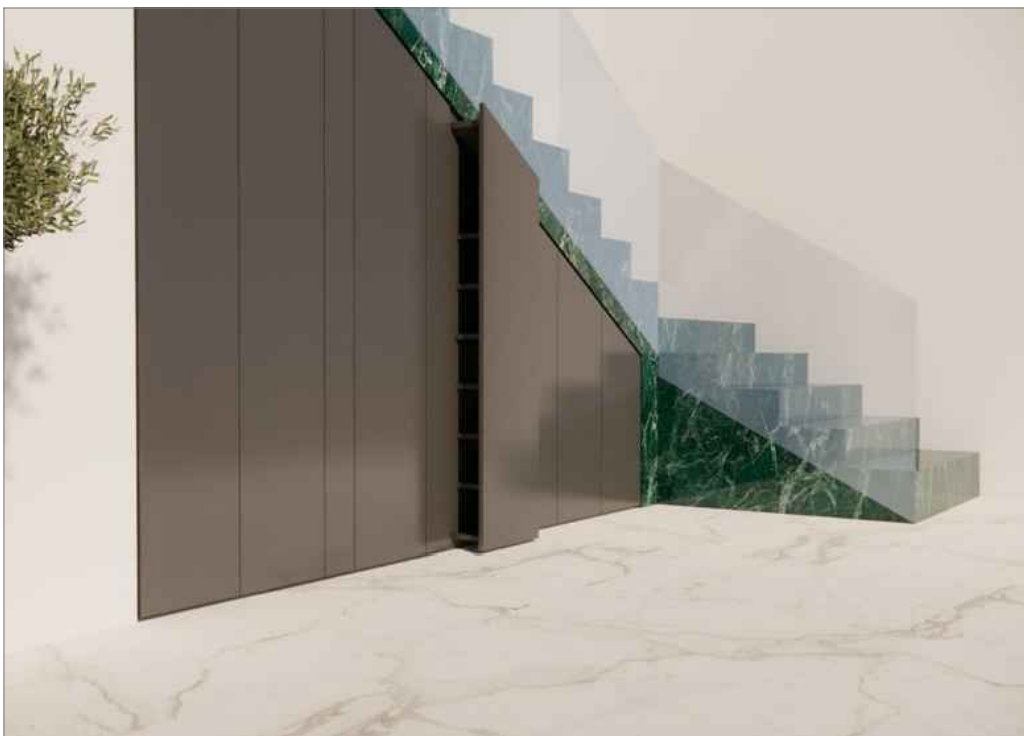

3D VIEW

MELAMINE FACED MDF DRAWER FASCIA (MELAMINE - STORM GREY SM - VD60)

NOTE : VERIFY DIMENSIONS ON SITE BEFORE FABRICATION

Status		


CLIENT APPROVAL		


REV.	DESCRIPTION	DATE
A	Issued for Fabrication	27th July 2023

PROJECT TITLE	
VILLA @ DUBAI	


DRAWING TITLE	
UNDER STAIR - SHOE RACK - FABRICATION DETAIL	

PREPARED BY:	KK	SCALE: NTS
APPROVED BY:	SK	DATE: 27th July 2023
REVISED BY:		REV NO: A

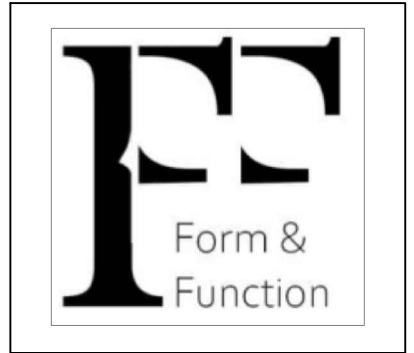


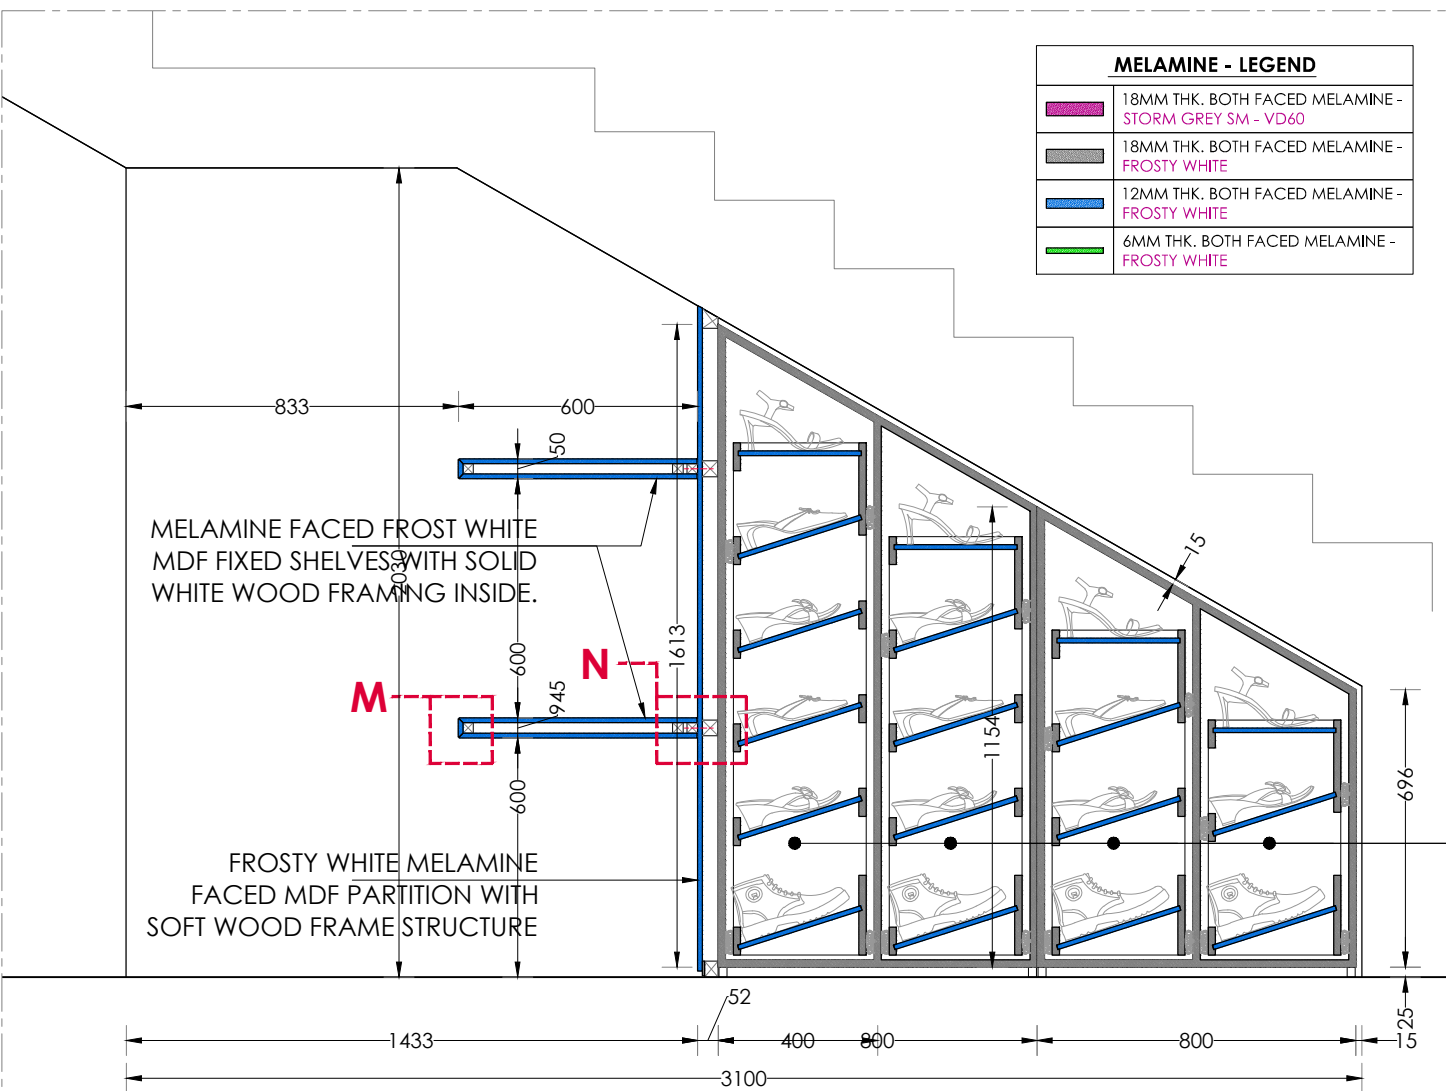


SECTIONAL FRONT ELEVATION

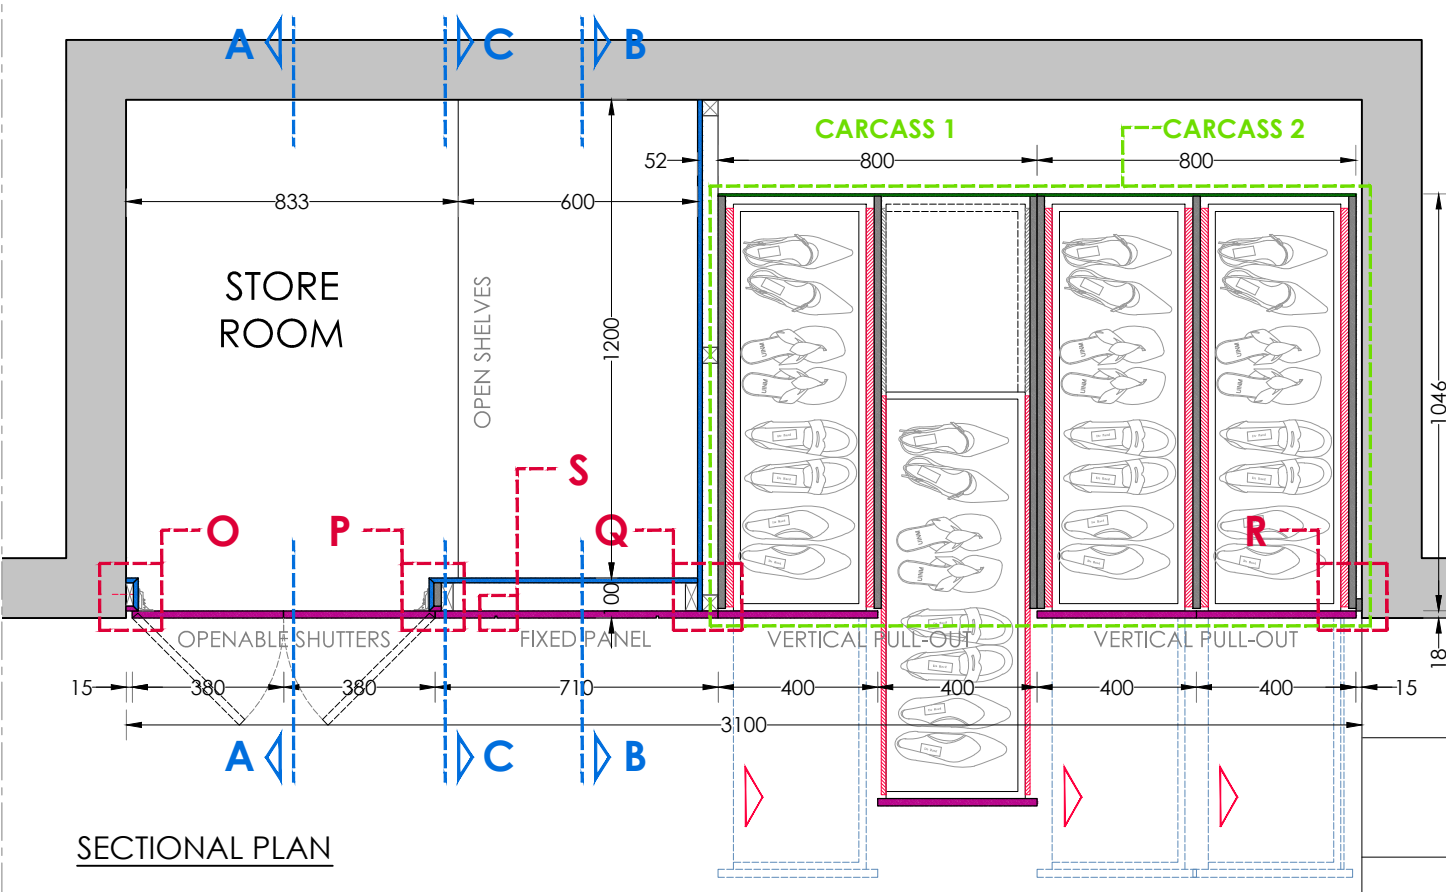

SECTIONAL PLAN

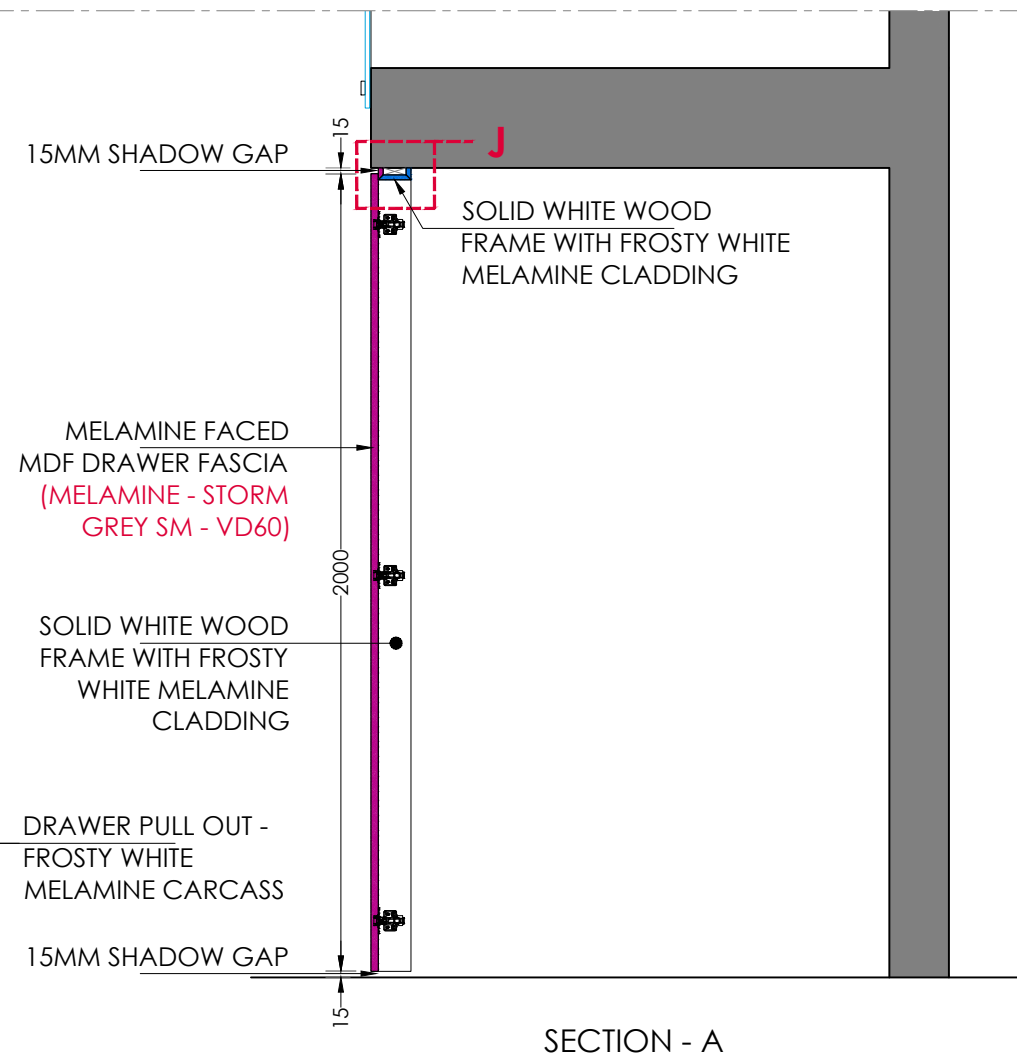

SECTION - A

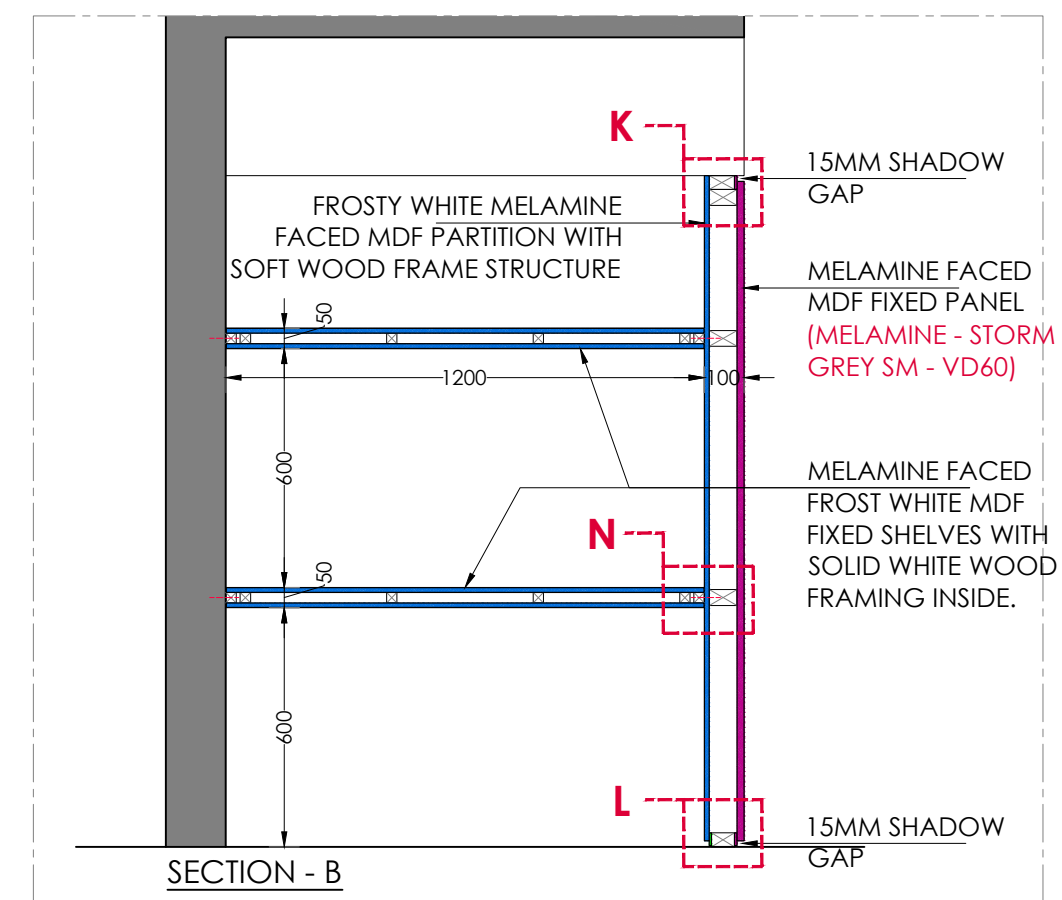

SECTION - B

Status

NOTE : VERIFY DIMENSIONS ON SITE BEFORE FABRICATION

CLIENT APPROVAL

A	Issued for Fabrication	27th July 2023
REV.	DESCRIPTION	DATE

PROJECT TITLE

VILLA @ DUBAI



DRAWING TITLE

UNDER STAIR - SHOE RACK - FABRICATION DETAIL

PREPARED BY:	KK	SCALE: NTS
APPROVED BY:	SK	DATE: 27th July 2023
REVISED BY:		REV NO: A

PAGE 2/5

F
Form & Function

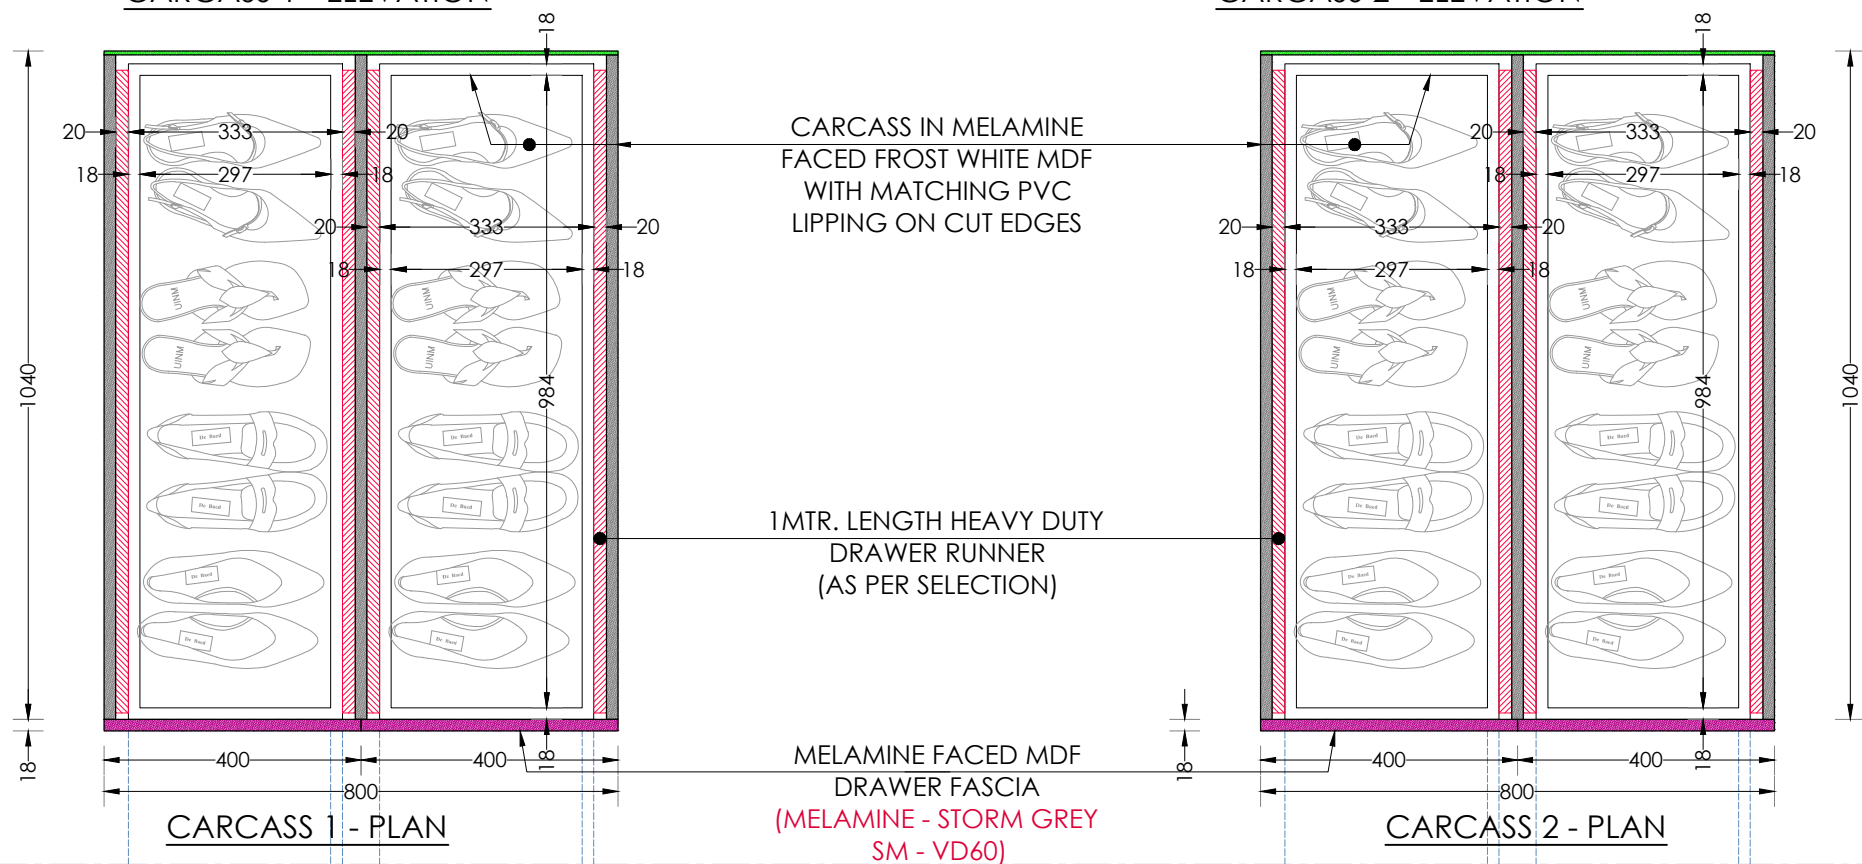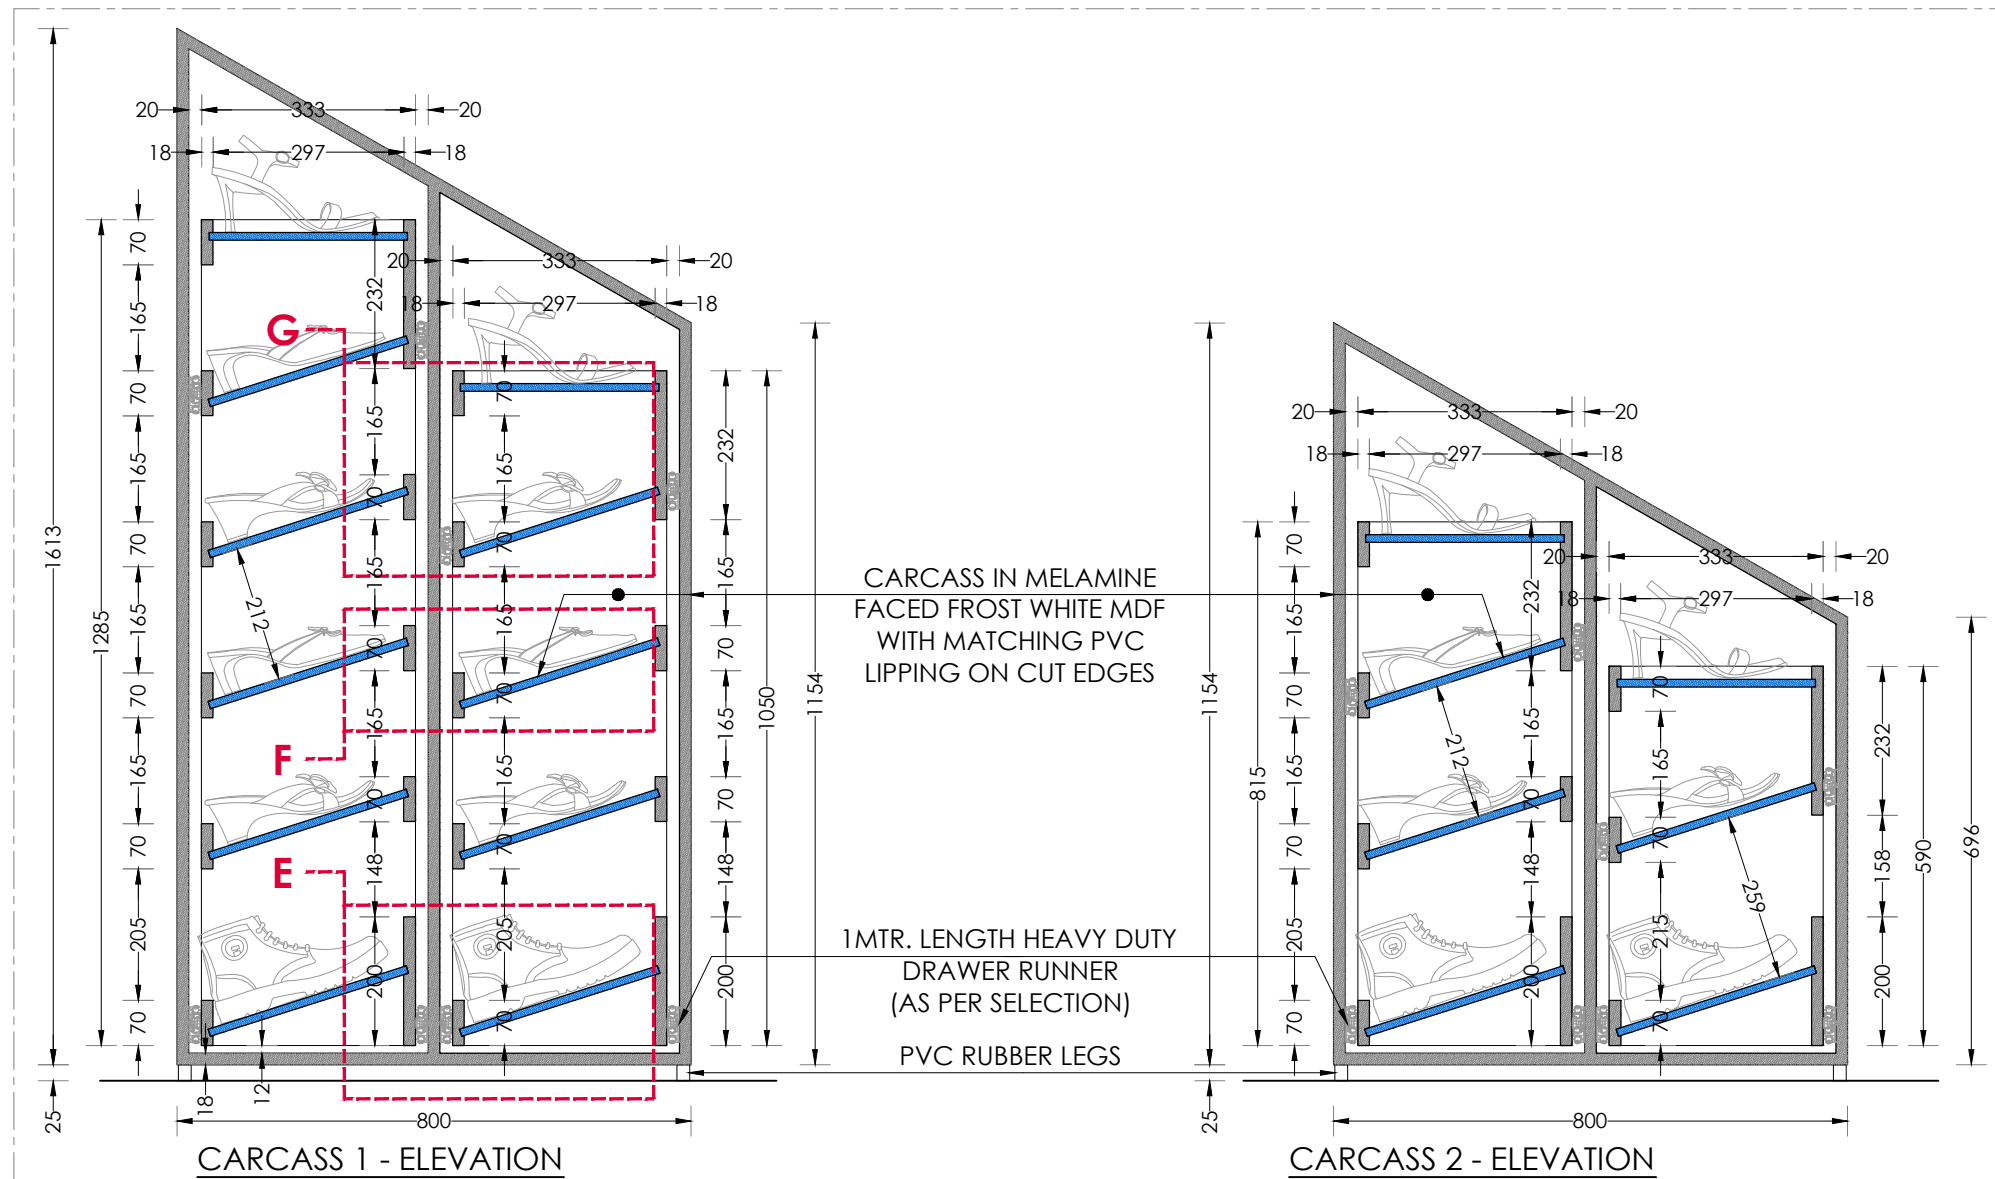

Status

**NOTE : VERIFY
DIMENSIONS ON SITE
BEFORE FABRICATION**

MELAMINE - LEGEND

	18MM THK. BOTH FACED MELAMINE - STORM GREY SM - VD60
	18MM THK. BOTH FACED MELAMINE - FROSTY WHITE
	12MM THK. BOTH FACED MELAMINE - FROSTY WHITE
	6MM THK. BOTH FACED MELAMINE - FROSTY WHITE

CLIENT APPROVAL

A	Issued for Fabrication	27th July 2023
REV.	DESCRIPTION	DATE

PROJECT TITLE

VILLA @ DUBAI








DRAWING TITLE

UNDER STAIR - SHOE RACK -
FABRICATION DETAIL

PREPARED BY:	KK	SCALE: NTS
APPROVED BY:	SK	DATE: 27th July 2023
REVISED BY:		REV NO: A

PAGE 1/5

F
Form &
Function

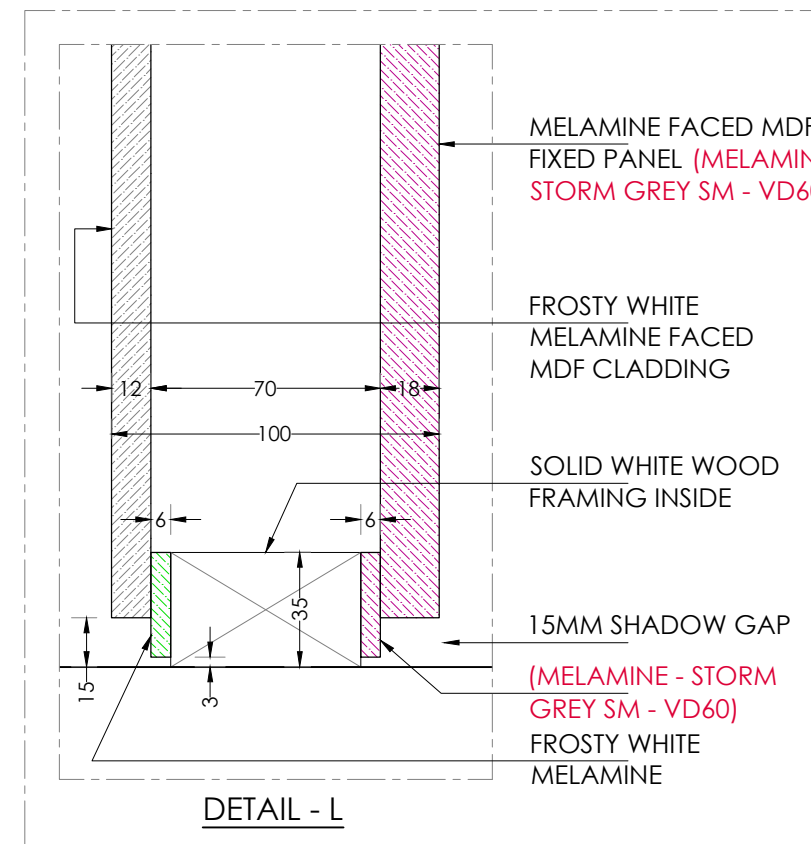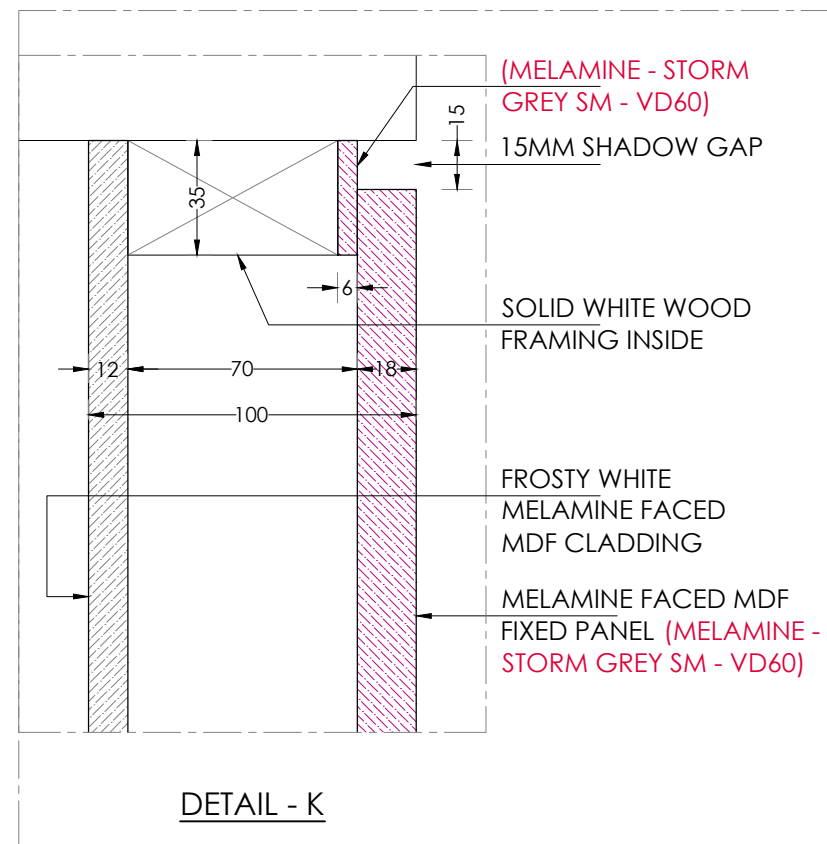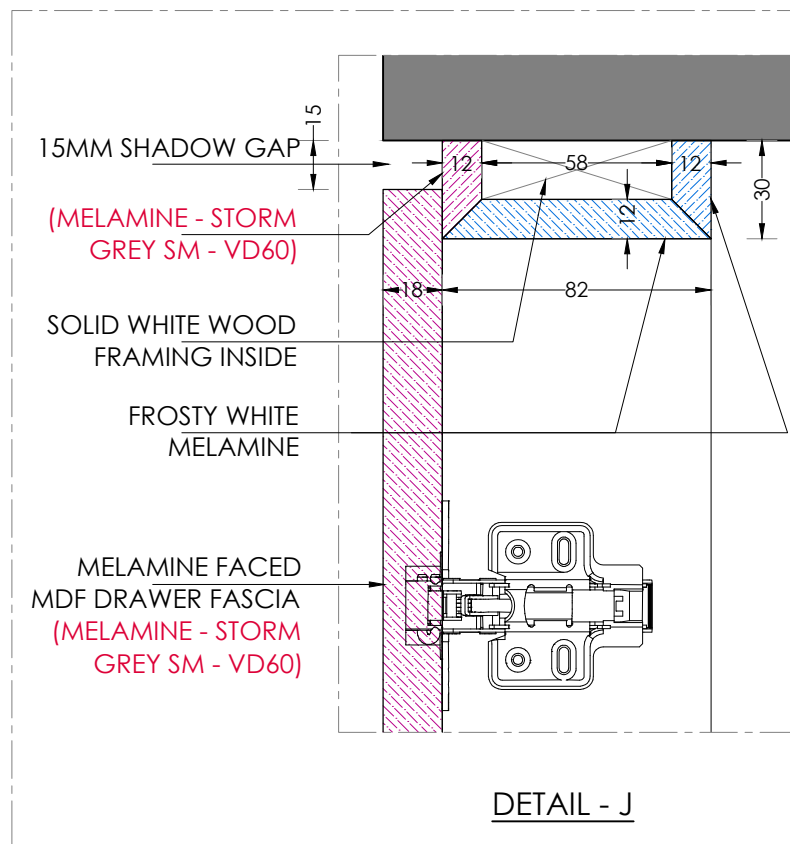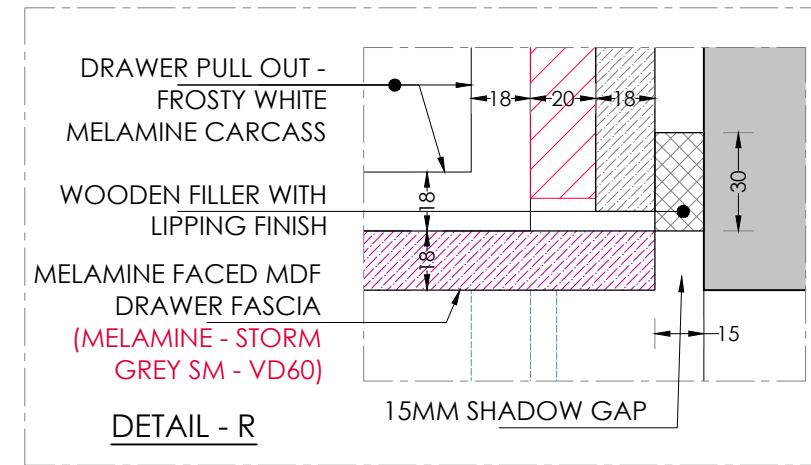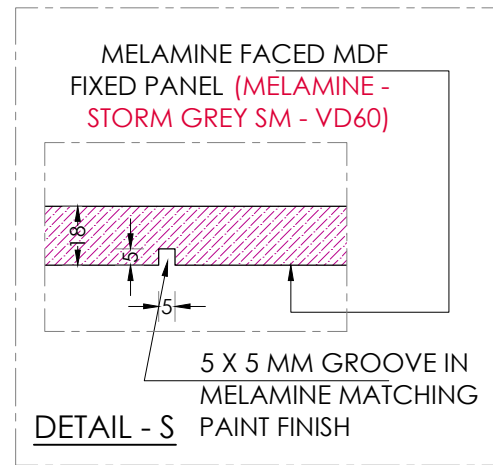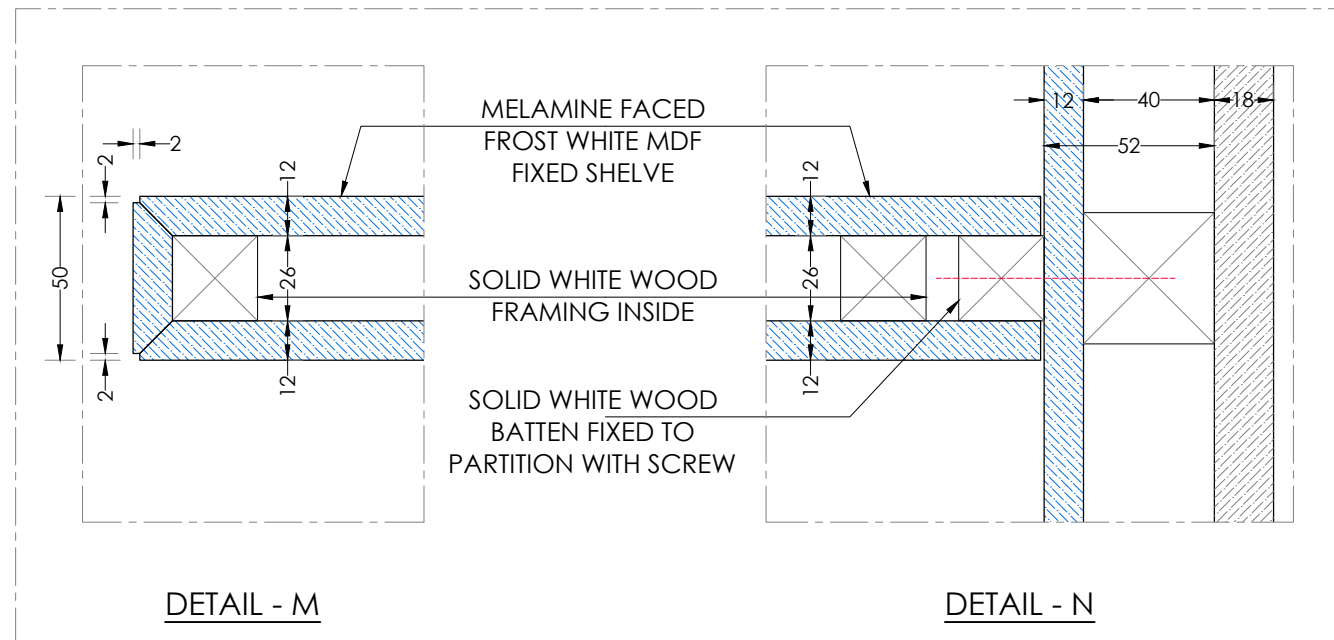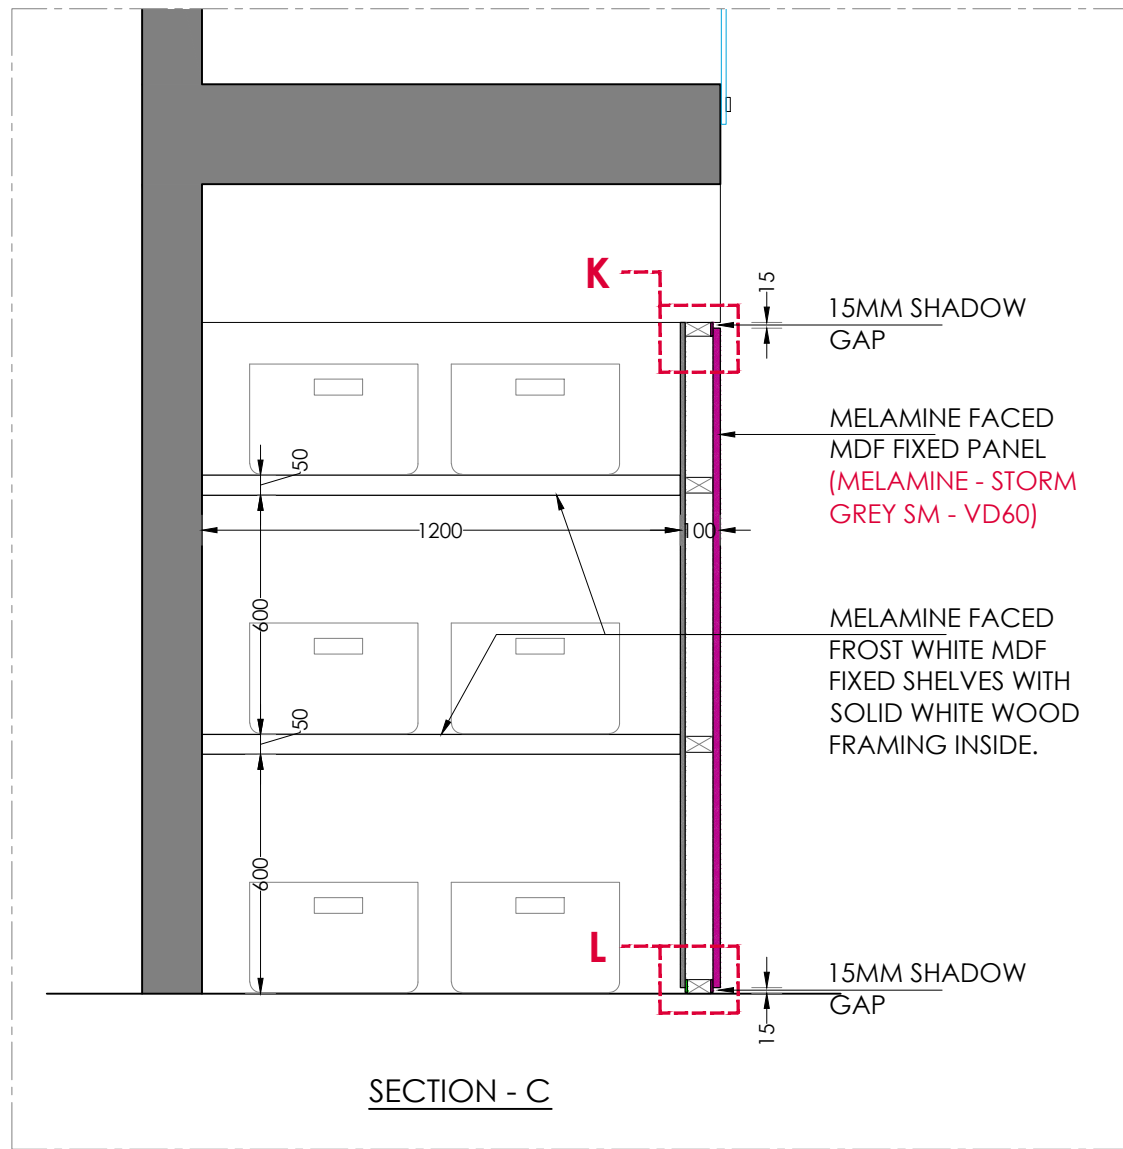

Status

NOTE : VERIFY DIMENSIONS ON SITE BEFORE FABRICATION

MELAMINE - LEGEND	
	18MM THK. BOTH FACED MELAMINE - STORM GREY SM - VD60
	18MM THK. BOTH FACED MELAMINE - FROSTY WHITE
	12MM THK. BOTH FACED MELAMINE - FROSTY WHITE
	6MM THK. BOTH FACED MELAMINE - FROSTY WHITE

CLIENT APPROVAL

A	Issued for Fabrication	27th July 2023
REV.	DESCRIPTION	DATE

PROJECT TITLE


VILLA @ DUBAI



DRAWING TITLE

UNDER STAIR - SHOE RACK - FABRICATION DETAIL

PREPARED BY:	KK	SCALE: NTS
APPROVED BY:	SK	DATE: 27th July 2023
REVISED BY:		REV NO: A

PAGE 3/5

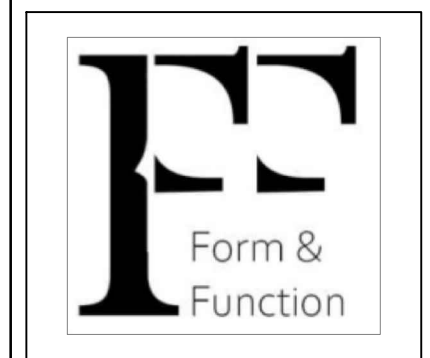

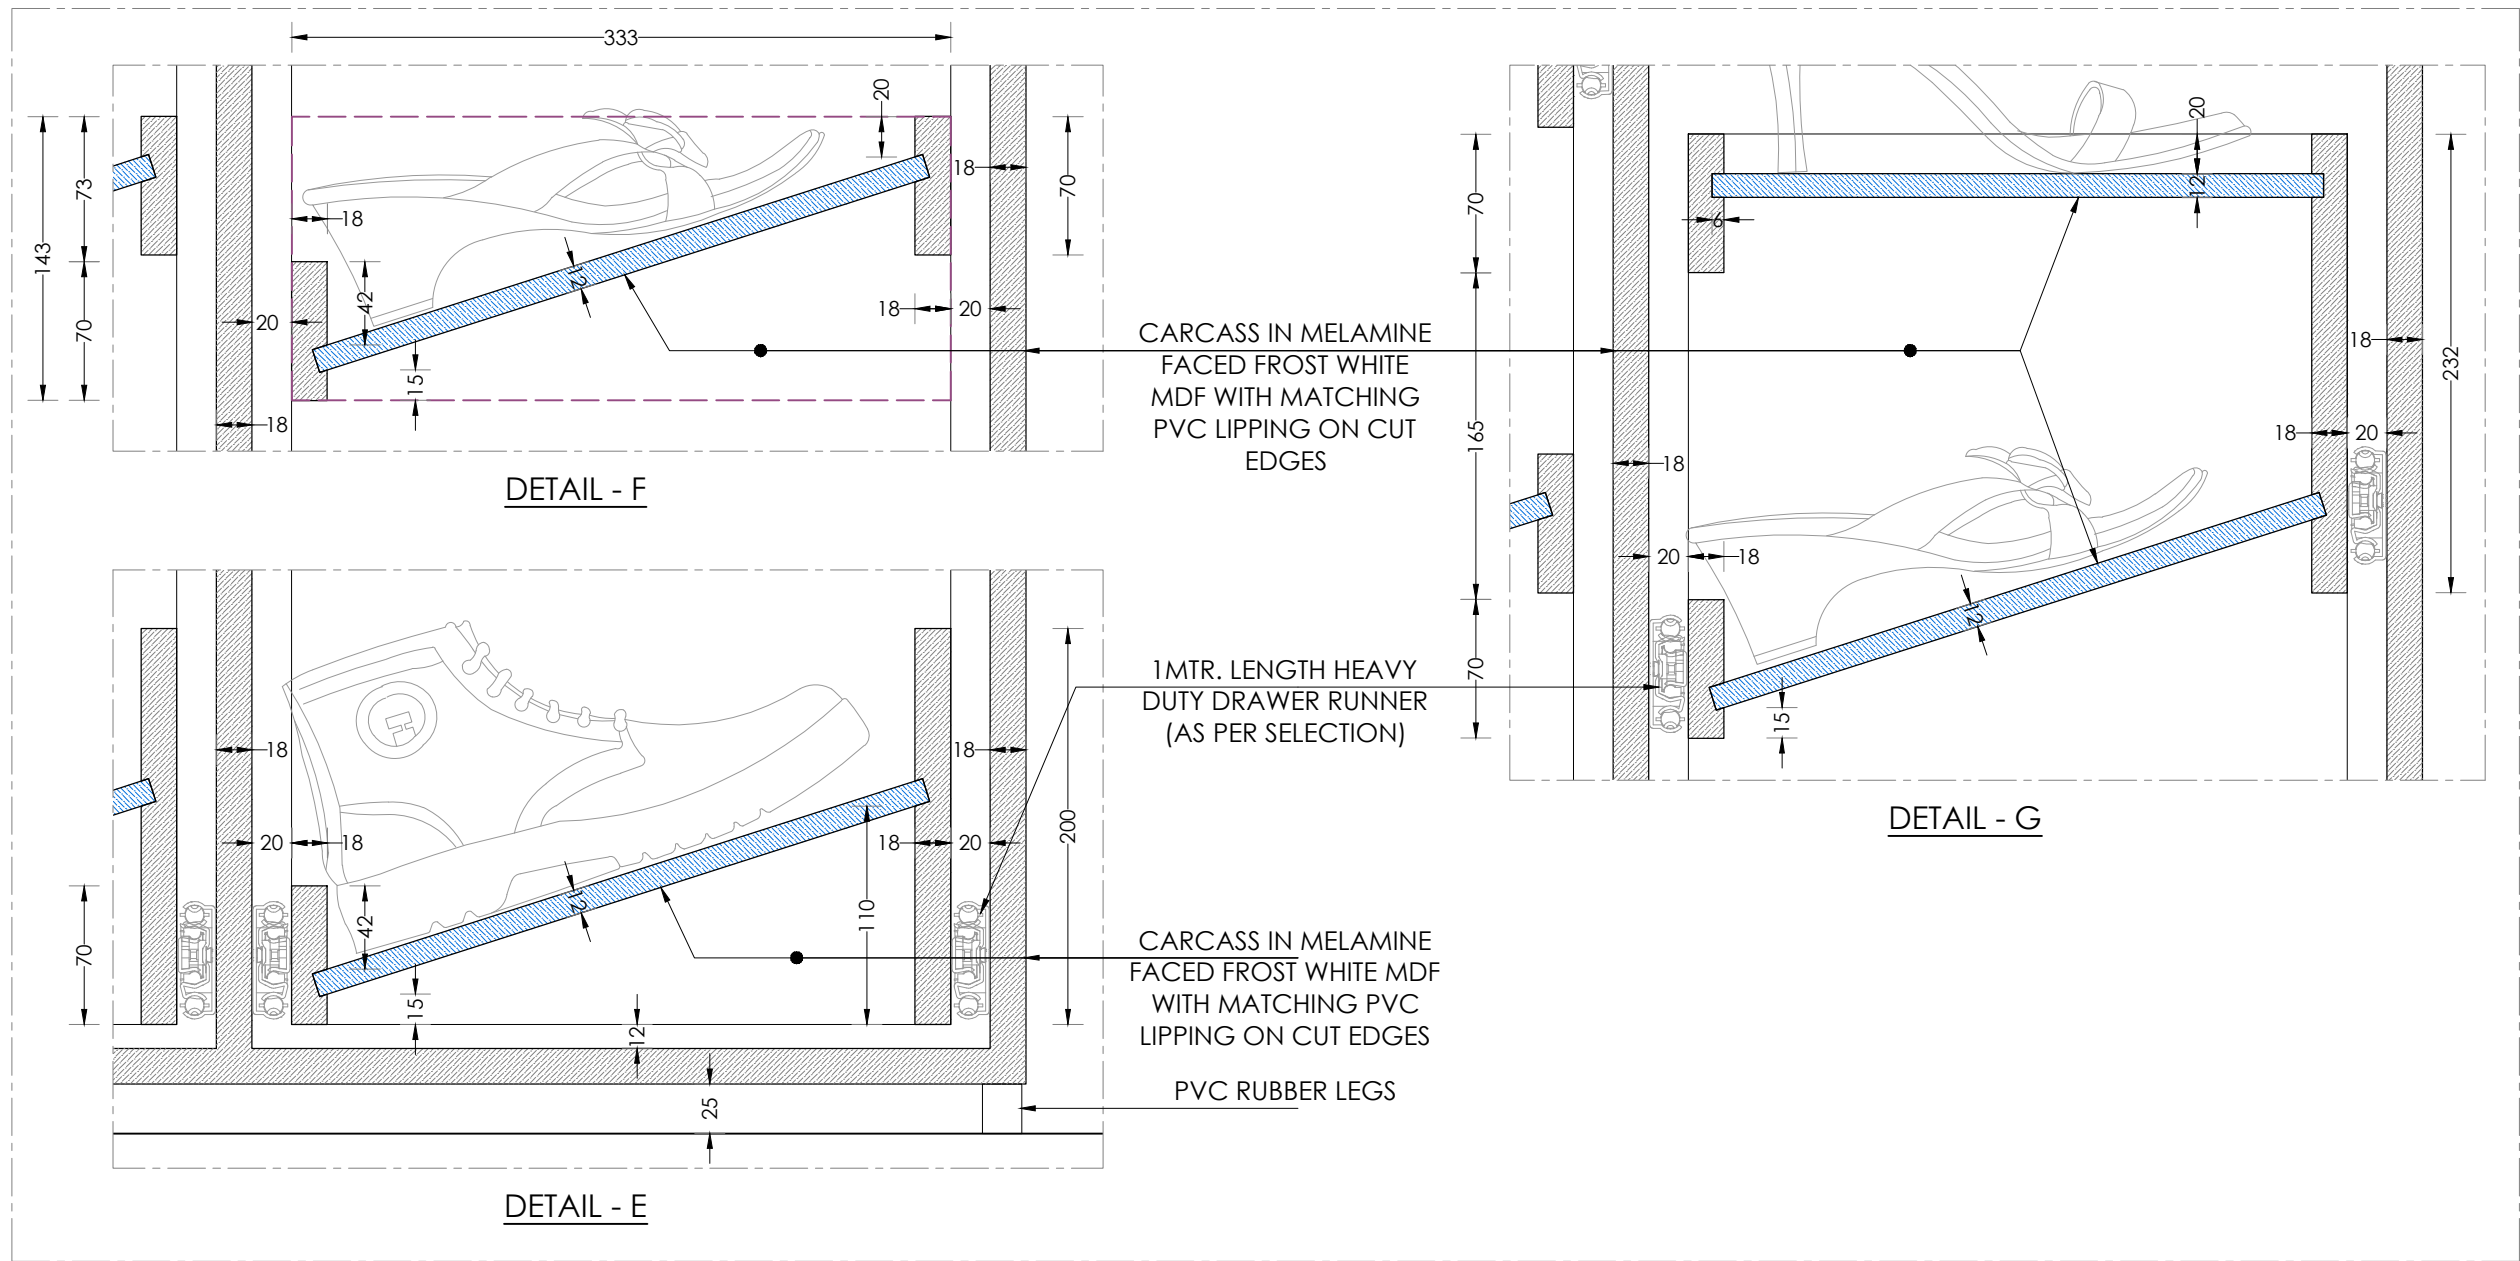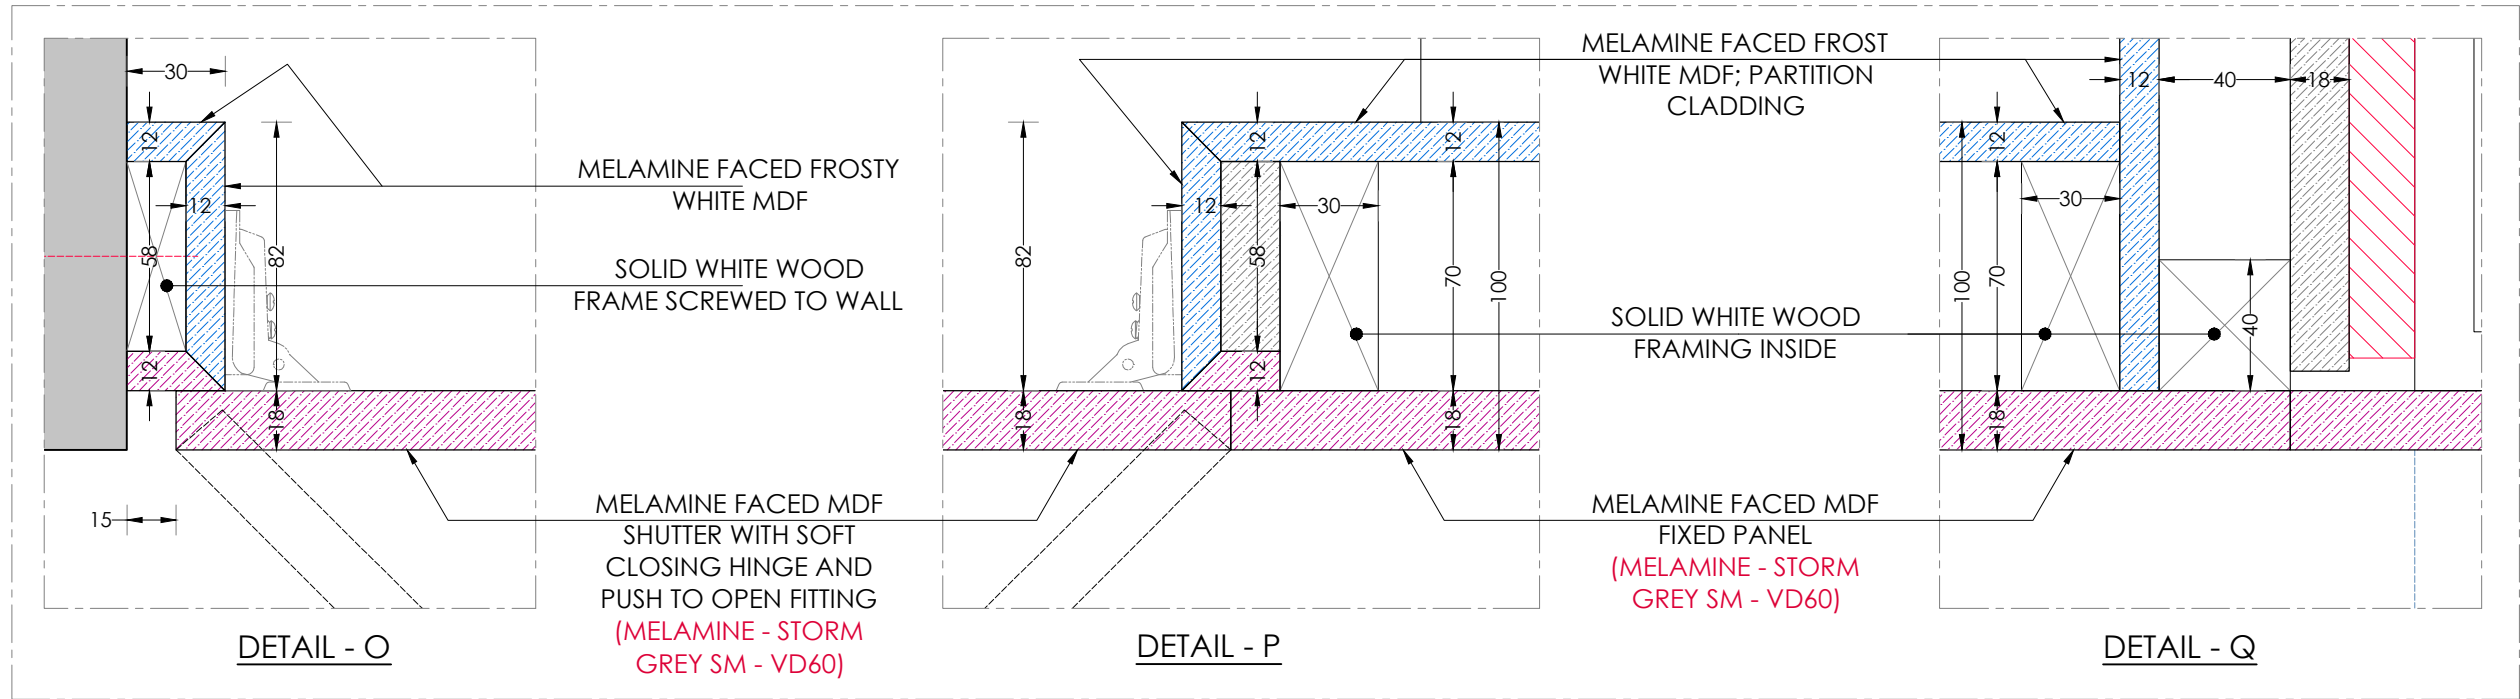

Status

**NOTE : VERIFY
DIMENSIONS ON SITE
BEFORE FABRICATION**

MELAMINE - LEGEND	
	18MM THK. BOTH FACED MELAMINE - STORM GREY SM - VD60
	18MM THK. BOTH FACED MELAMINE - FROSTY WHITE
	12MM THK. BOTH FACED MELAMINE - FROSTY WHITE
	6MM THK. BOTH FACED MELAMINE - FROSTY WHITE

CLIENT APPROVAL

A	Issued for Fabrication	27th July 2023
REV.	DESCRIPTION	DATE

PROJECT TITLE

VILLA @ DUBAI

DRAWING TITLE

UNDER STAIR - SHOE RACK -
FABRICATION DETAIL

PREPARED BY:	KK	SCALE: NTS
APPROVED BY:	SK	DATE: 27th July 2023
REVISED BY:		REV NO: A

PAGE 4/5

F
Form &
Function