



ELEVATION - A (BED ROOM - A)

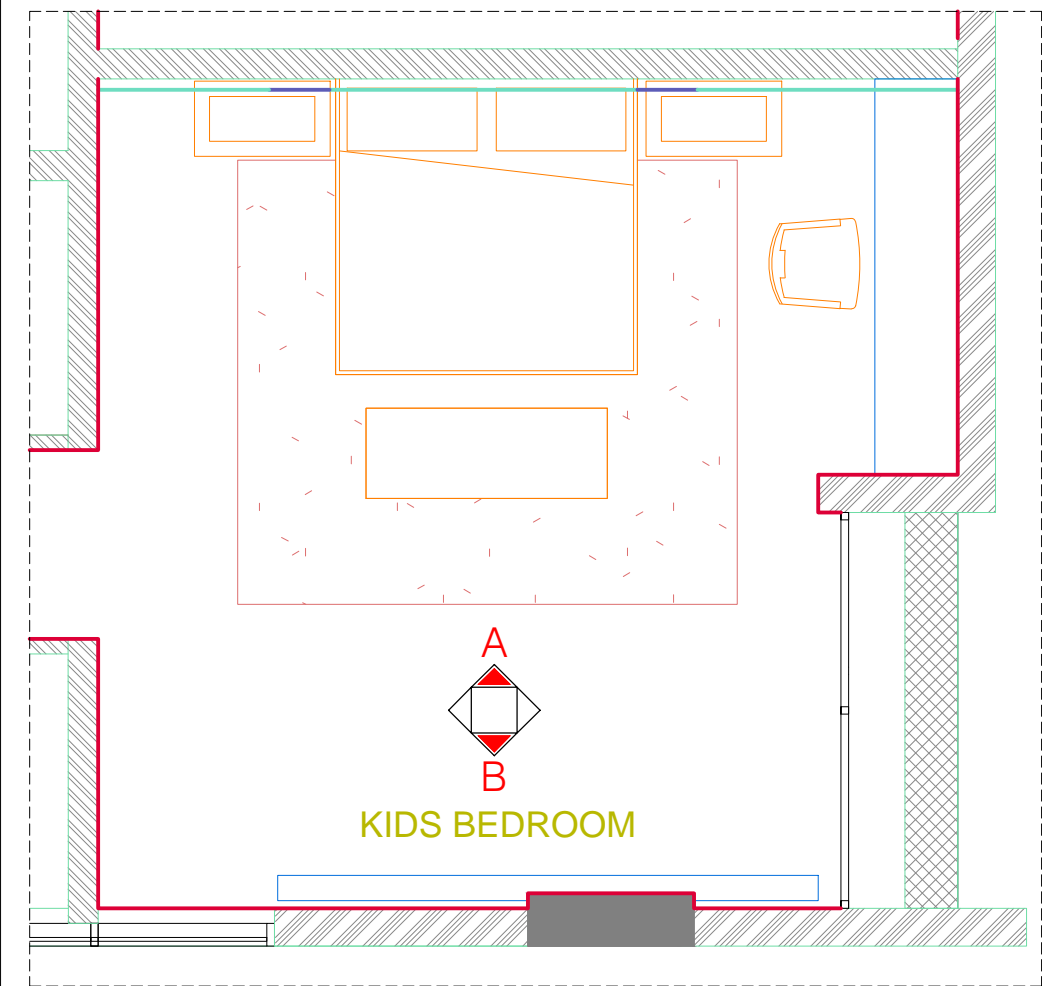


KEY PLAN (BED ROOM - A)

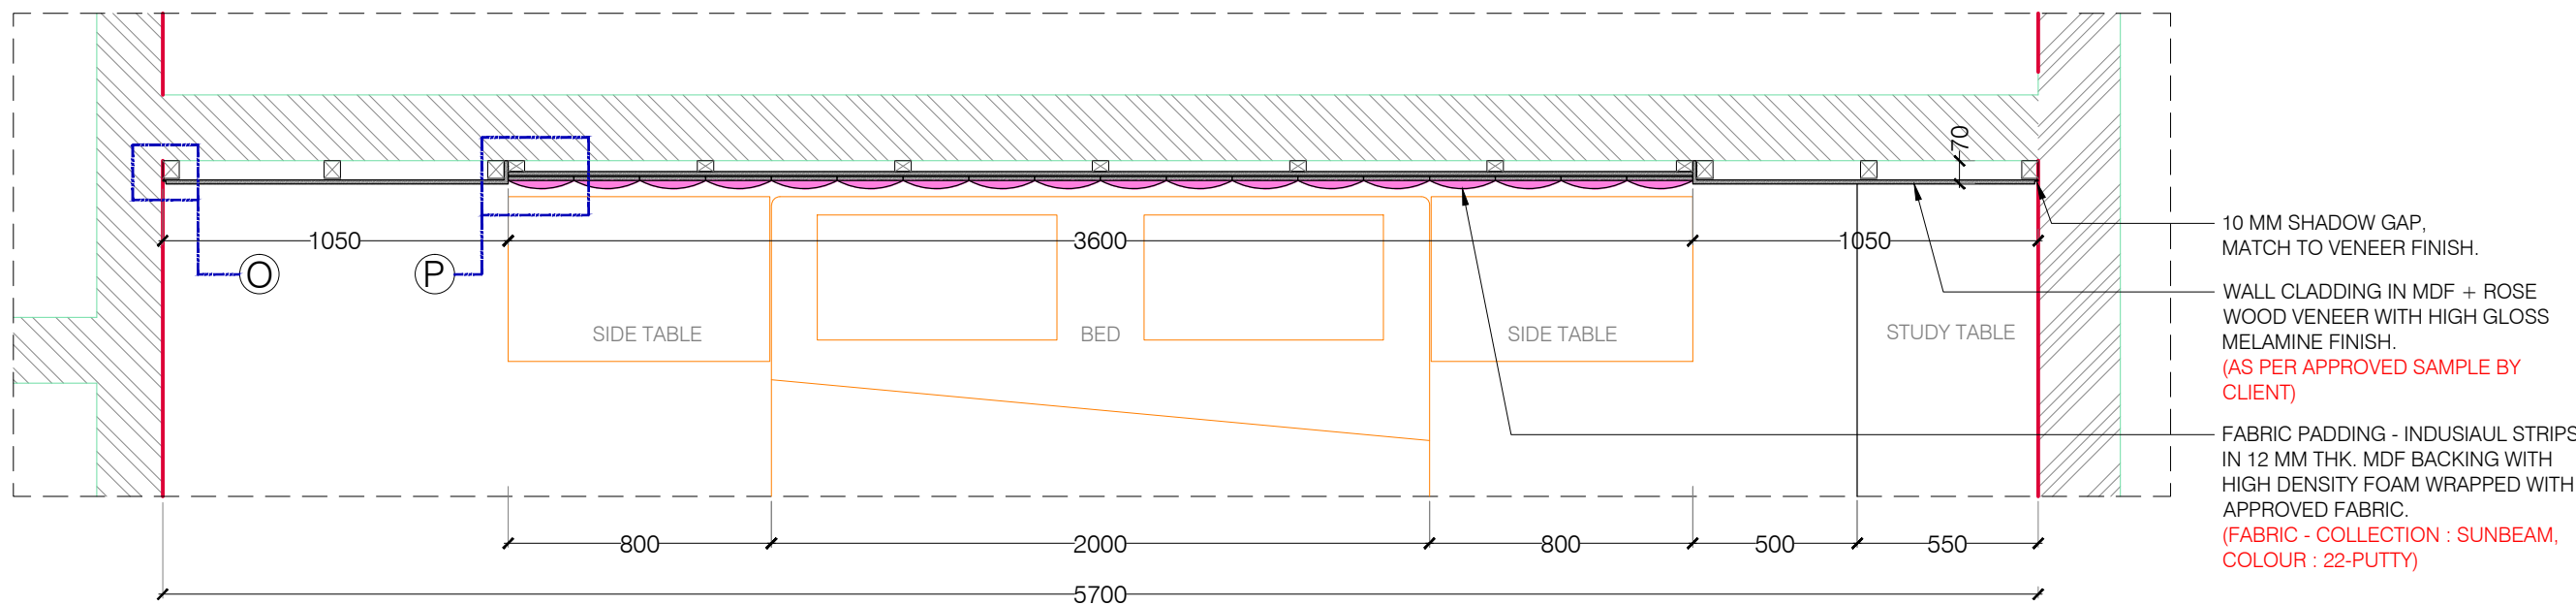


SECTIONAL PLAN - A (BED ROOM - A)


DRAWING TITLE :				
(BED ROOM -A)				
DRAWN BY	CHECKED BY	APPROVED BY	DRAWN DATE	PLOT DATE
K3	K3	K3	16-12-2017	
SCALE	PAGE NO.	BOND JOB ORDER		JOB NO.
1:30	1/3			
PLOT SIZE	CONTRACT NO.	DRAWING NO.	REV. NO.	
A3		ID-101	00	
CONTRACT DRG. REF. NO.	REV.			
	00			

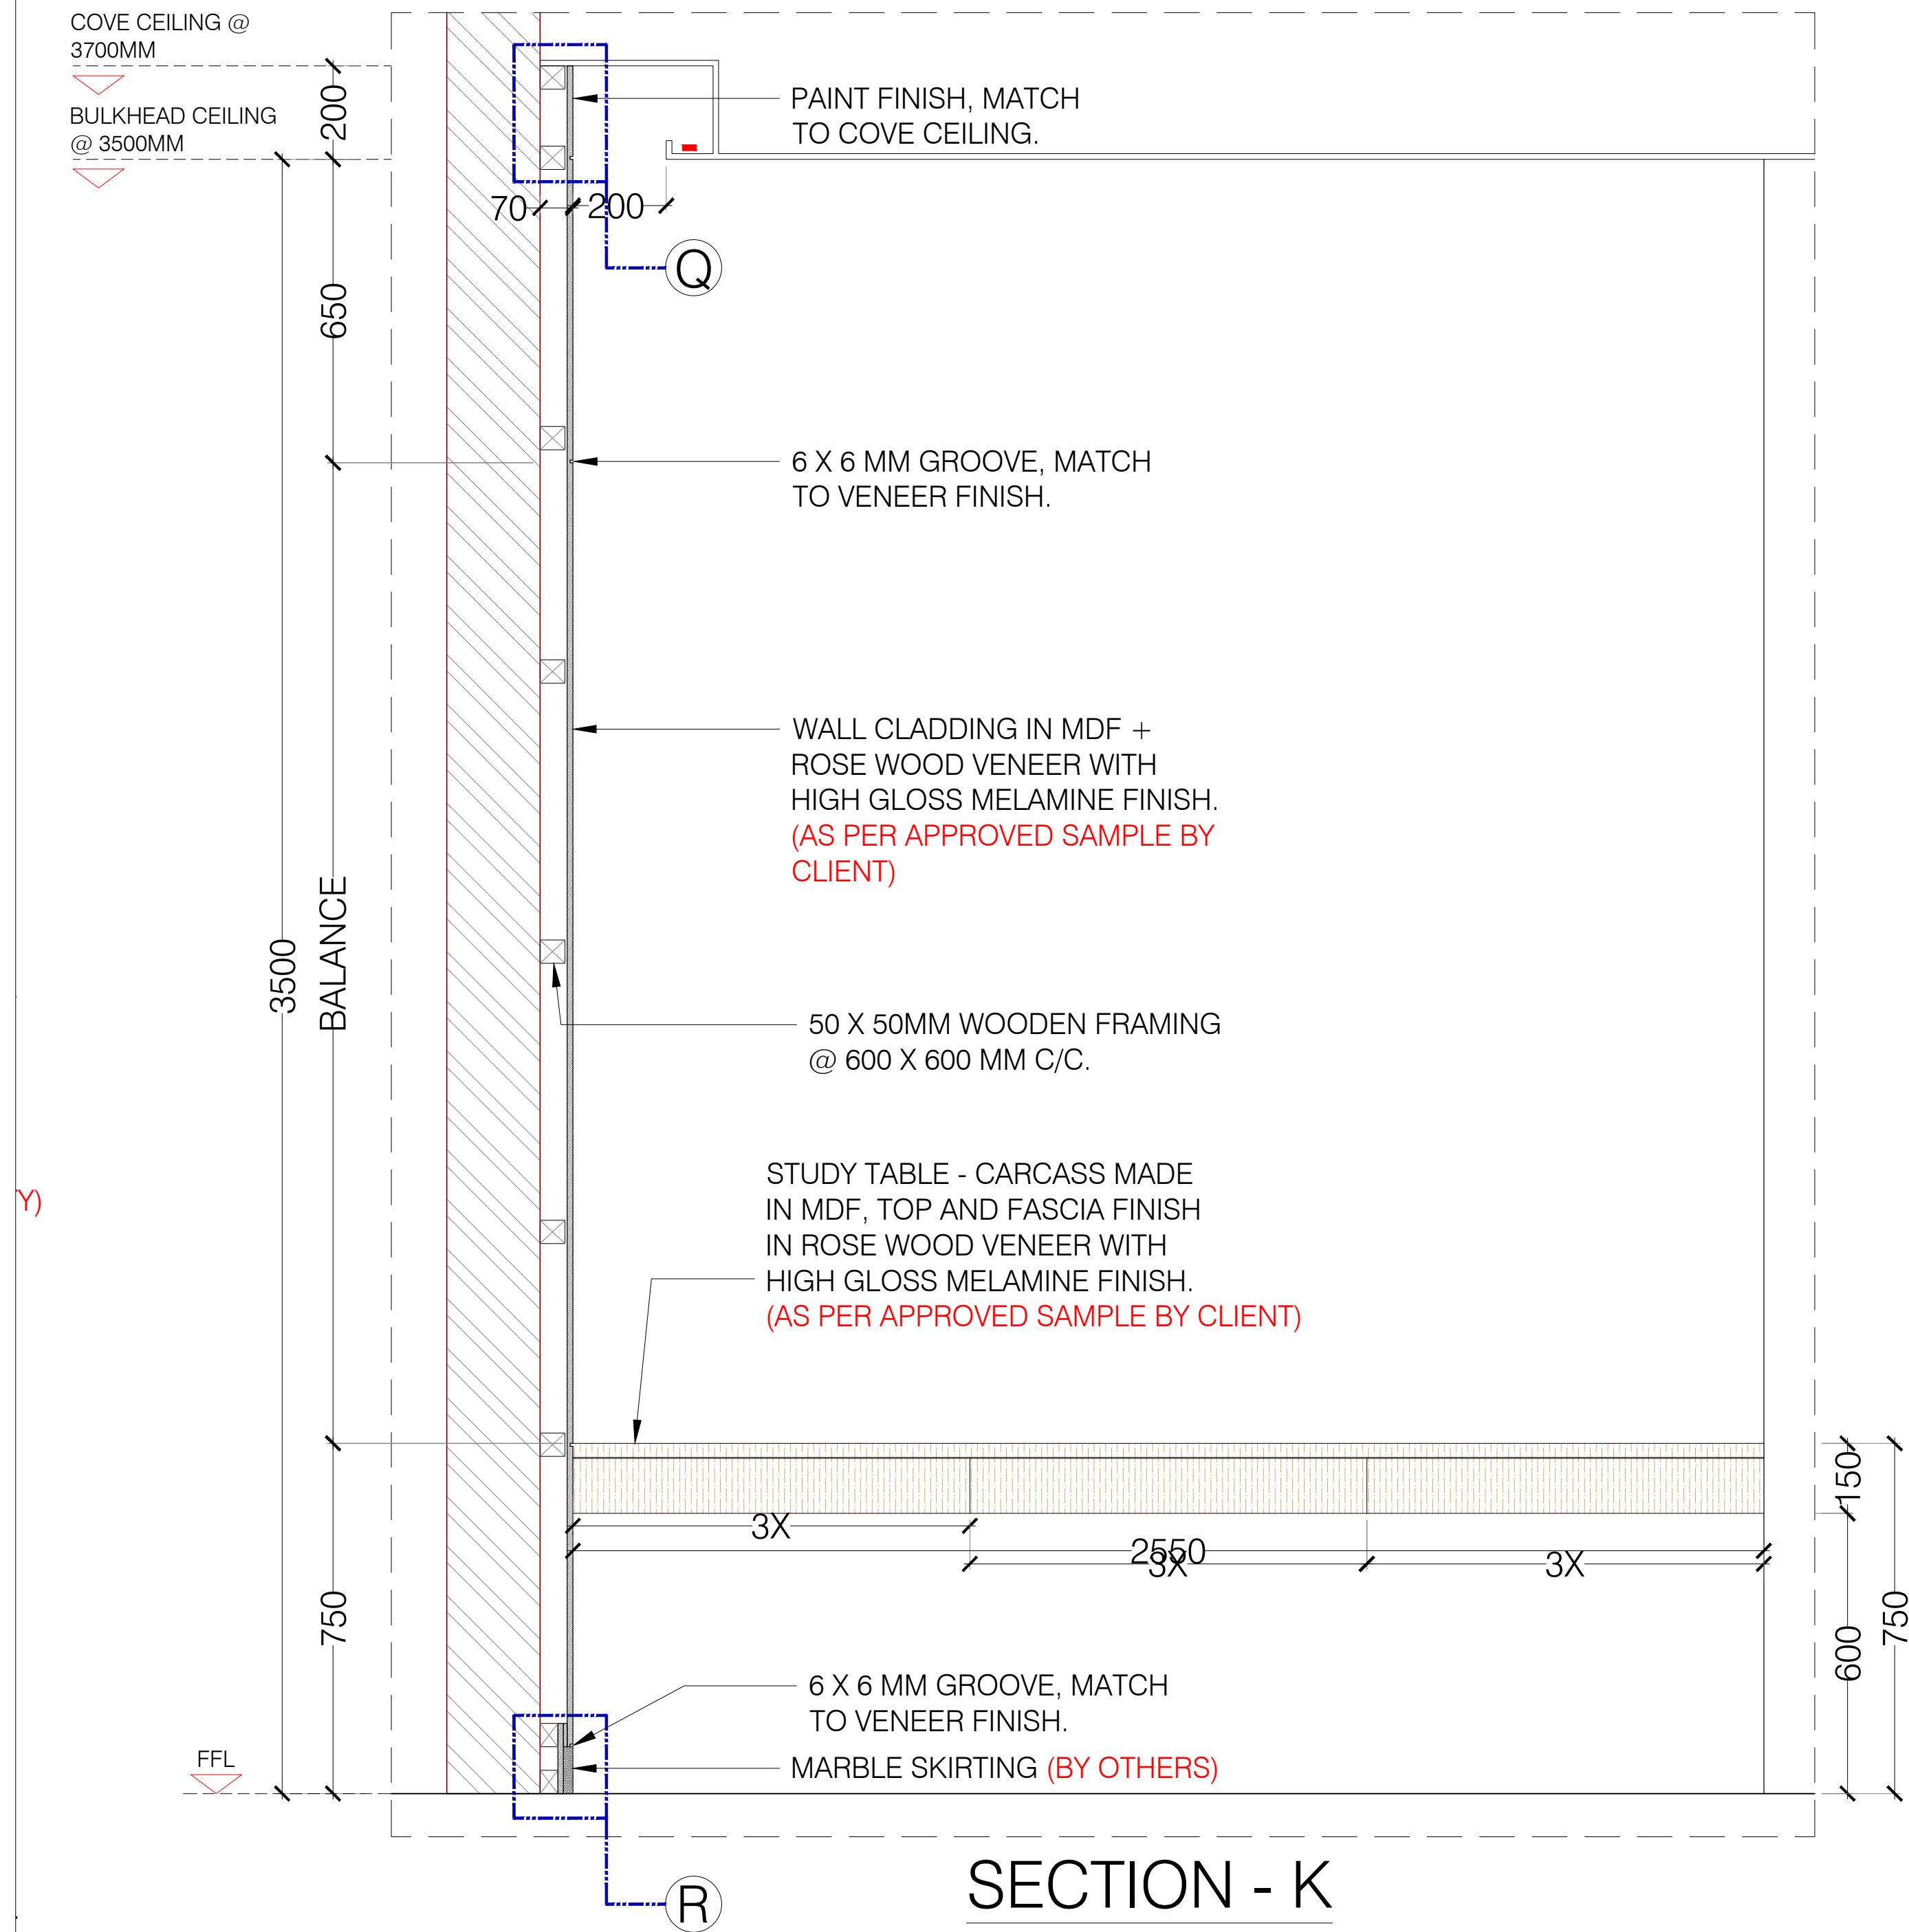


DRAWING TITLE :				
(BED ROOM - A)				
DRAWN BY	CHECKED BY	APPROVED BY	DRAWN DATE	PLOT DATE
K3	K3	K3	16-12-2017	
SCALE	PAGE NO.	BOND JOB ORDER	JOB NO.	
1:15	2/3			
PLOT SIZE	CONTRACT NO.	DRAWING NO.		REV. NO.
A3		ID-102		00
CONTRACT DRG. REF. NO.	REV.			
	00			

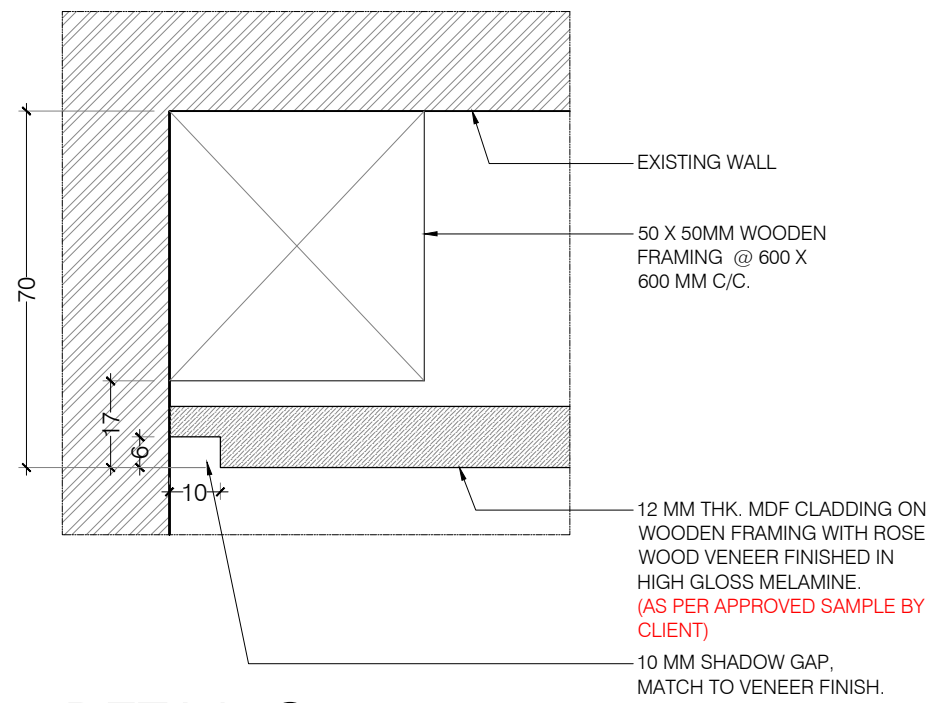


DETAIL 'O'

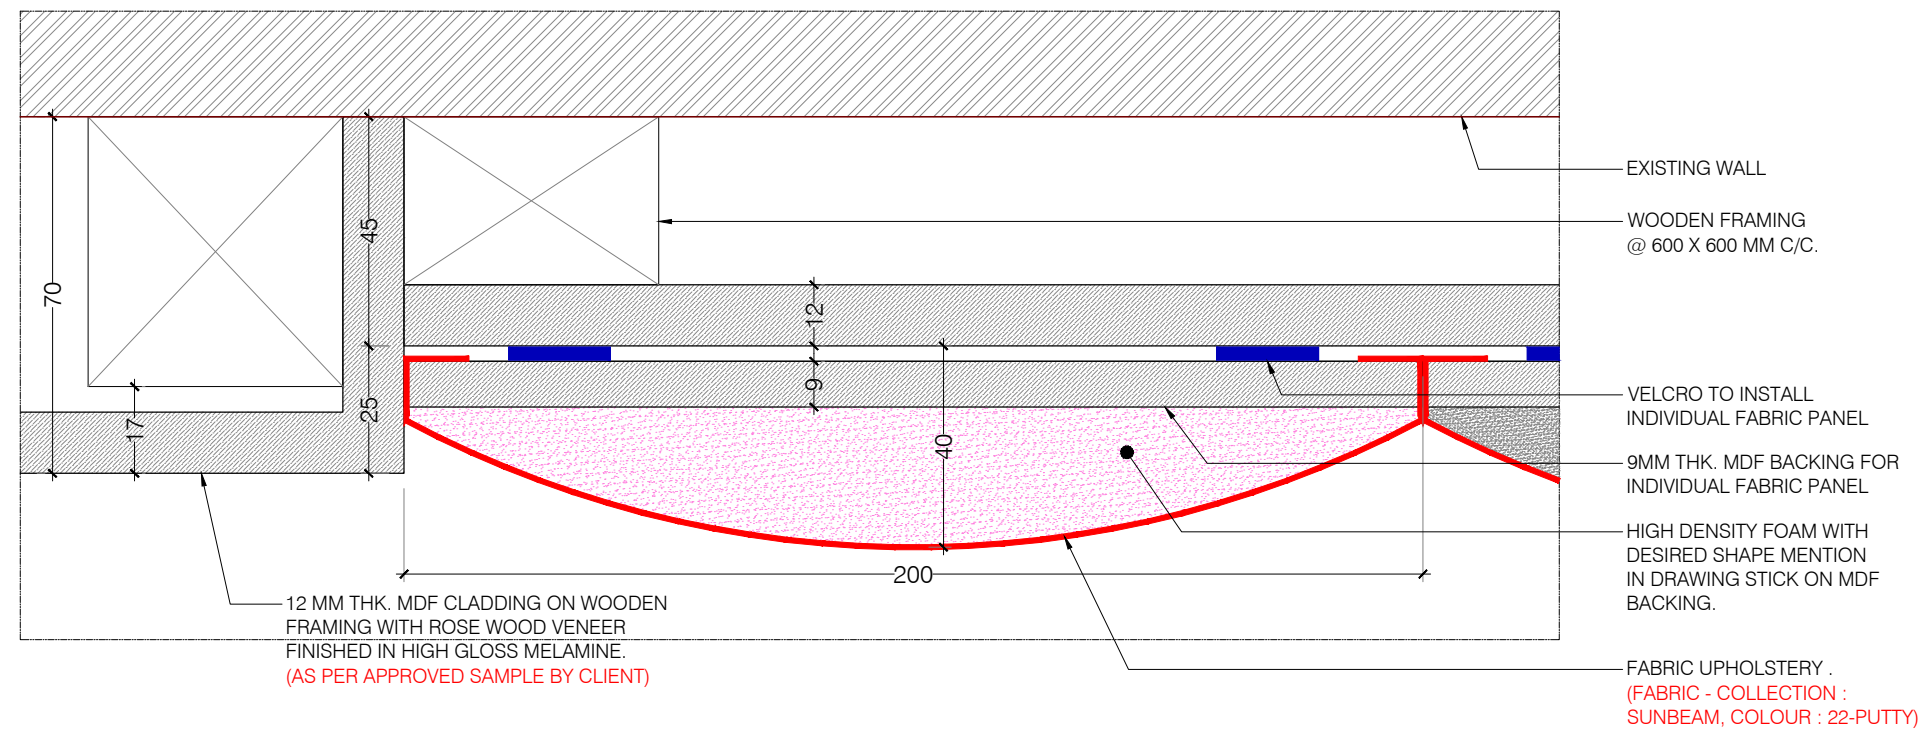

DETAIL 'P'

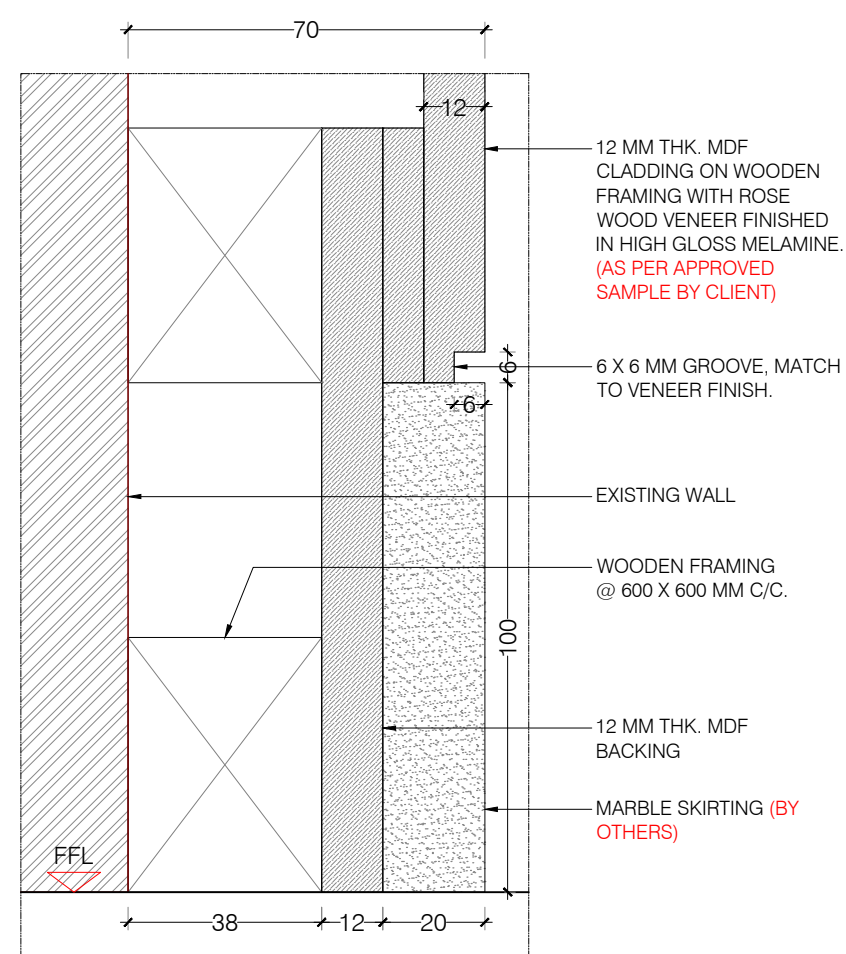

DETAIL 'Q'

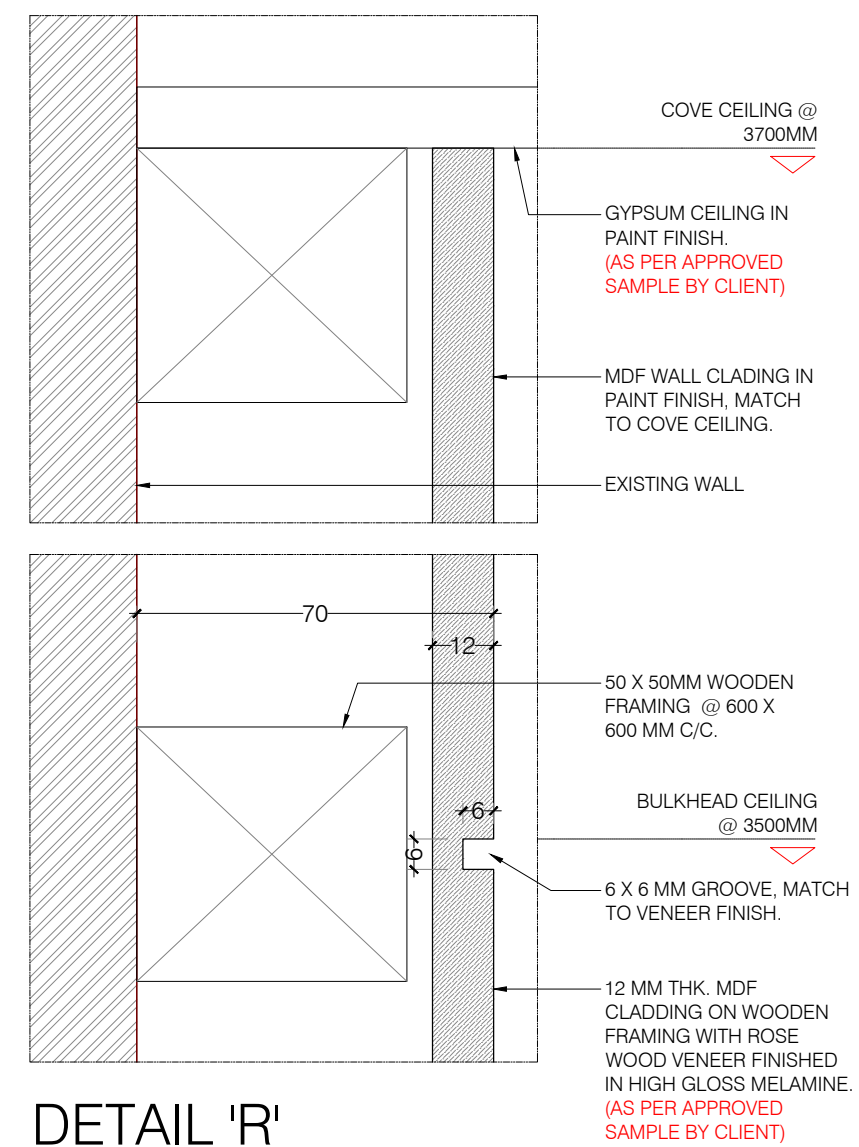

DETAIL 'R'

DRAWING TITLE :				
(BED ROOM - A)				
DRAWN BY	CHECKED BY	APPROVED BY	DRAWN DATE	PLOT DATE
K3	K3	K3	16-12-2017	
SCALE	PAGE NO.	BCND JOB ORDER	JOB NO.	
1:2	3/3			
PLOT SIZE	CONTRACT NO.	DRAWING NO.		REV. NO.
A3				
CONTRACT DRG. REF. NO.	REV.	ID-103		00
	00			