



ELEVATION - OUTSIDE

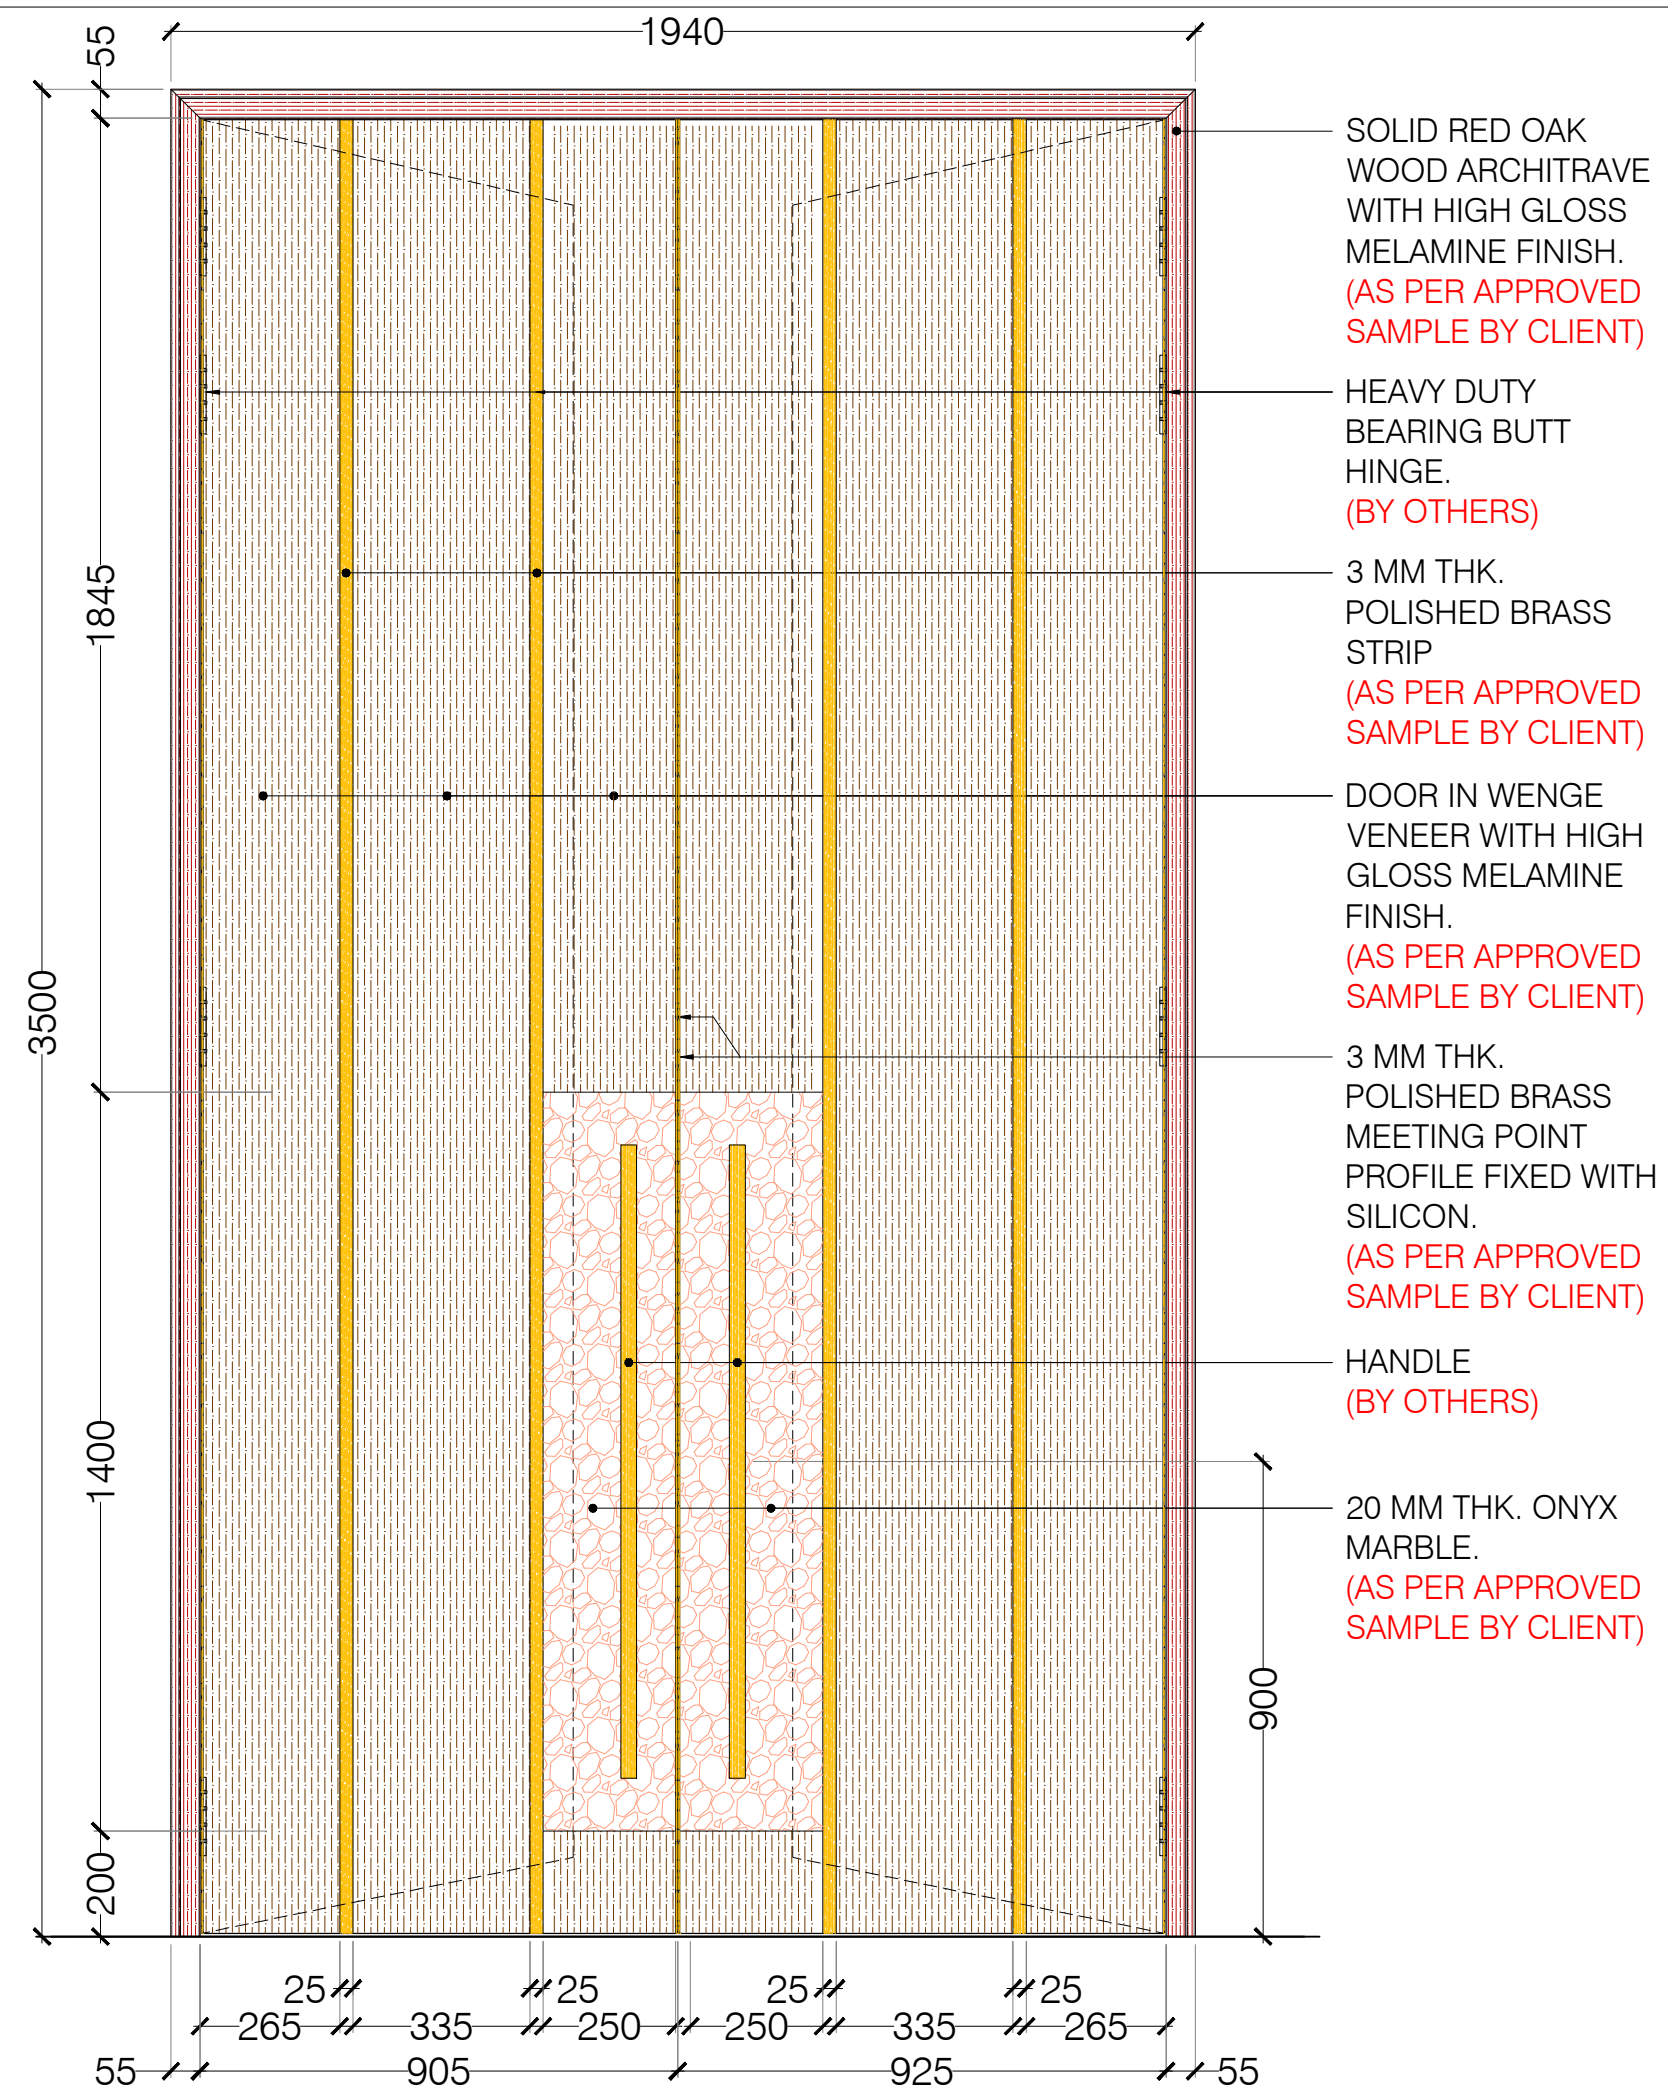

ELEVATION - INSIDE

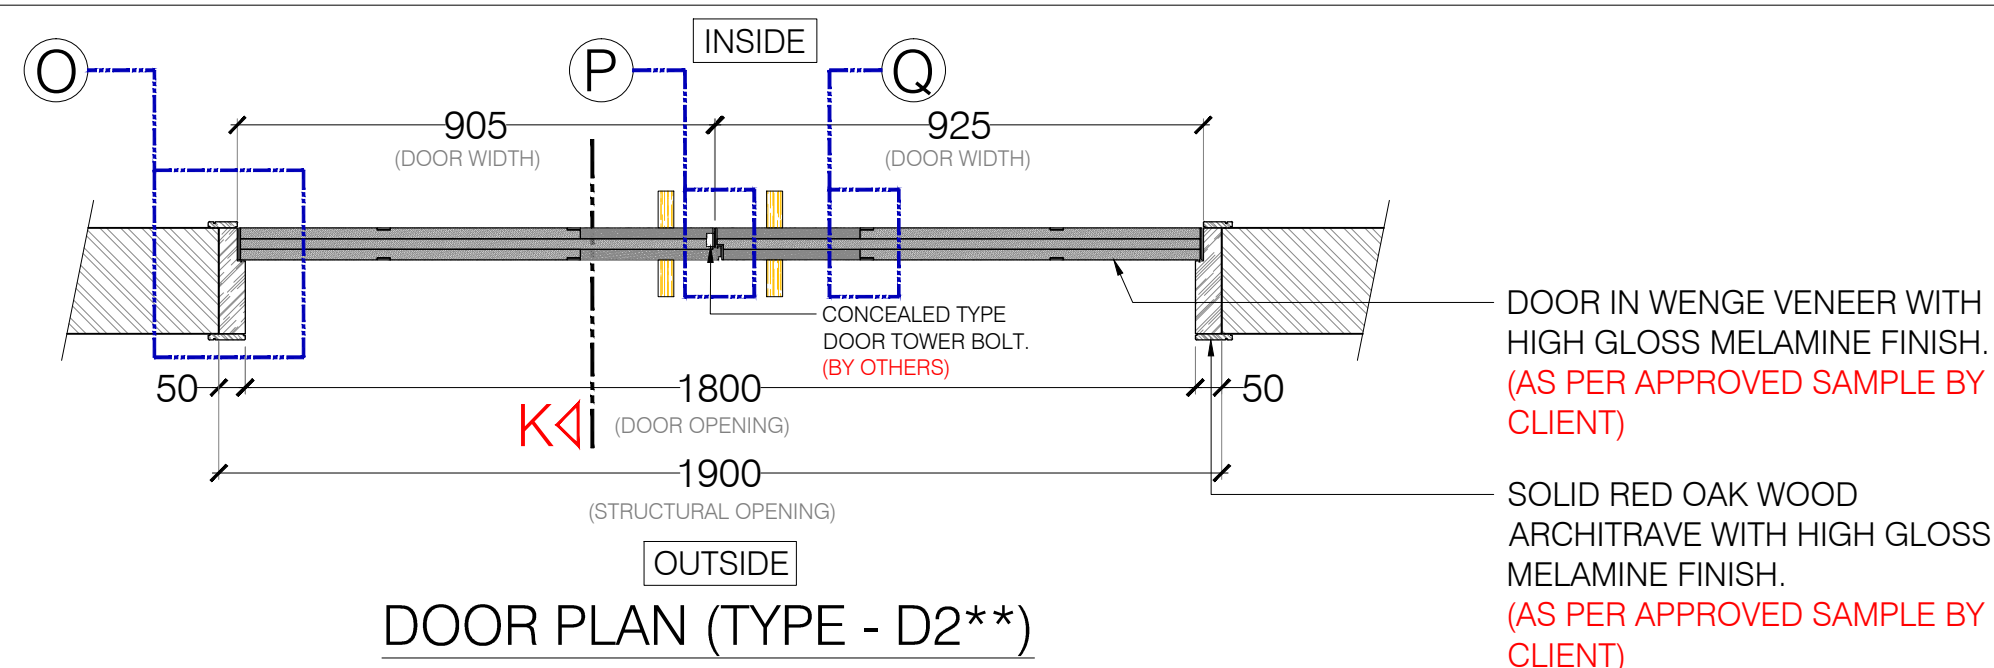

NOTES :

- BEFORE FABRICATION / PRODUCTION VERIFY STRUCTURAL OPENING AT SITE.
- VERIFY DOOR OPENING (LEFT / RIGHT) AT SITE.
- HARDWARE / IRONMONGERY TO BE PROVIDE BY OTHERS.
- MATERIAL FINISHES TO BE APPROVED BY CLIENT.

DRAWING TITLE :

TYPICAL DOOR DETAIL
TYPE - D2**

6

DRAWN BY	CHECKED BY	APPROVED BY	DRAWN DATE	PLOT DATE
K3	K3	K3	16-12-2017	
SCALE	PAGE NO.	BOND JOB ORDER	JOB NO.	
1:20	1/3			

PLOT SIZE	CONTRACT NO.	DRAWING NO.	REV. NO.
A3			
CONTRACT ORG. REF. NO.	REV.	DET-02	00
	00		



SECTION - K



SCALE - 1:2






SCALE - 1:2



SCALE - 1:2

DRAWING TITLE :			
TYPICAL DOOR DETAIL TYPE - D2**			
DRAWN BY	CHECKED BY	APPROVED BY	DRAWN DATE PLOT DATE
K3	K3	K3	16-12-2017
SCALE		BOND JOB ORDER	JOB NO.
1/20 & 1/2	2/3		
PLOT SIZE	CONTRACT NO.		DRAWING NO.
A3			REV. NO.
CONTRACT ORG. REF. NO.		DET-02	00
00			

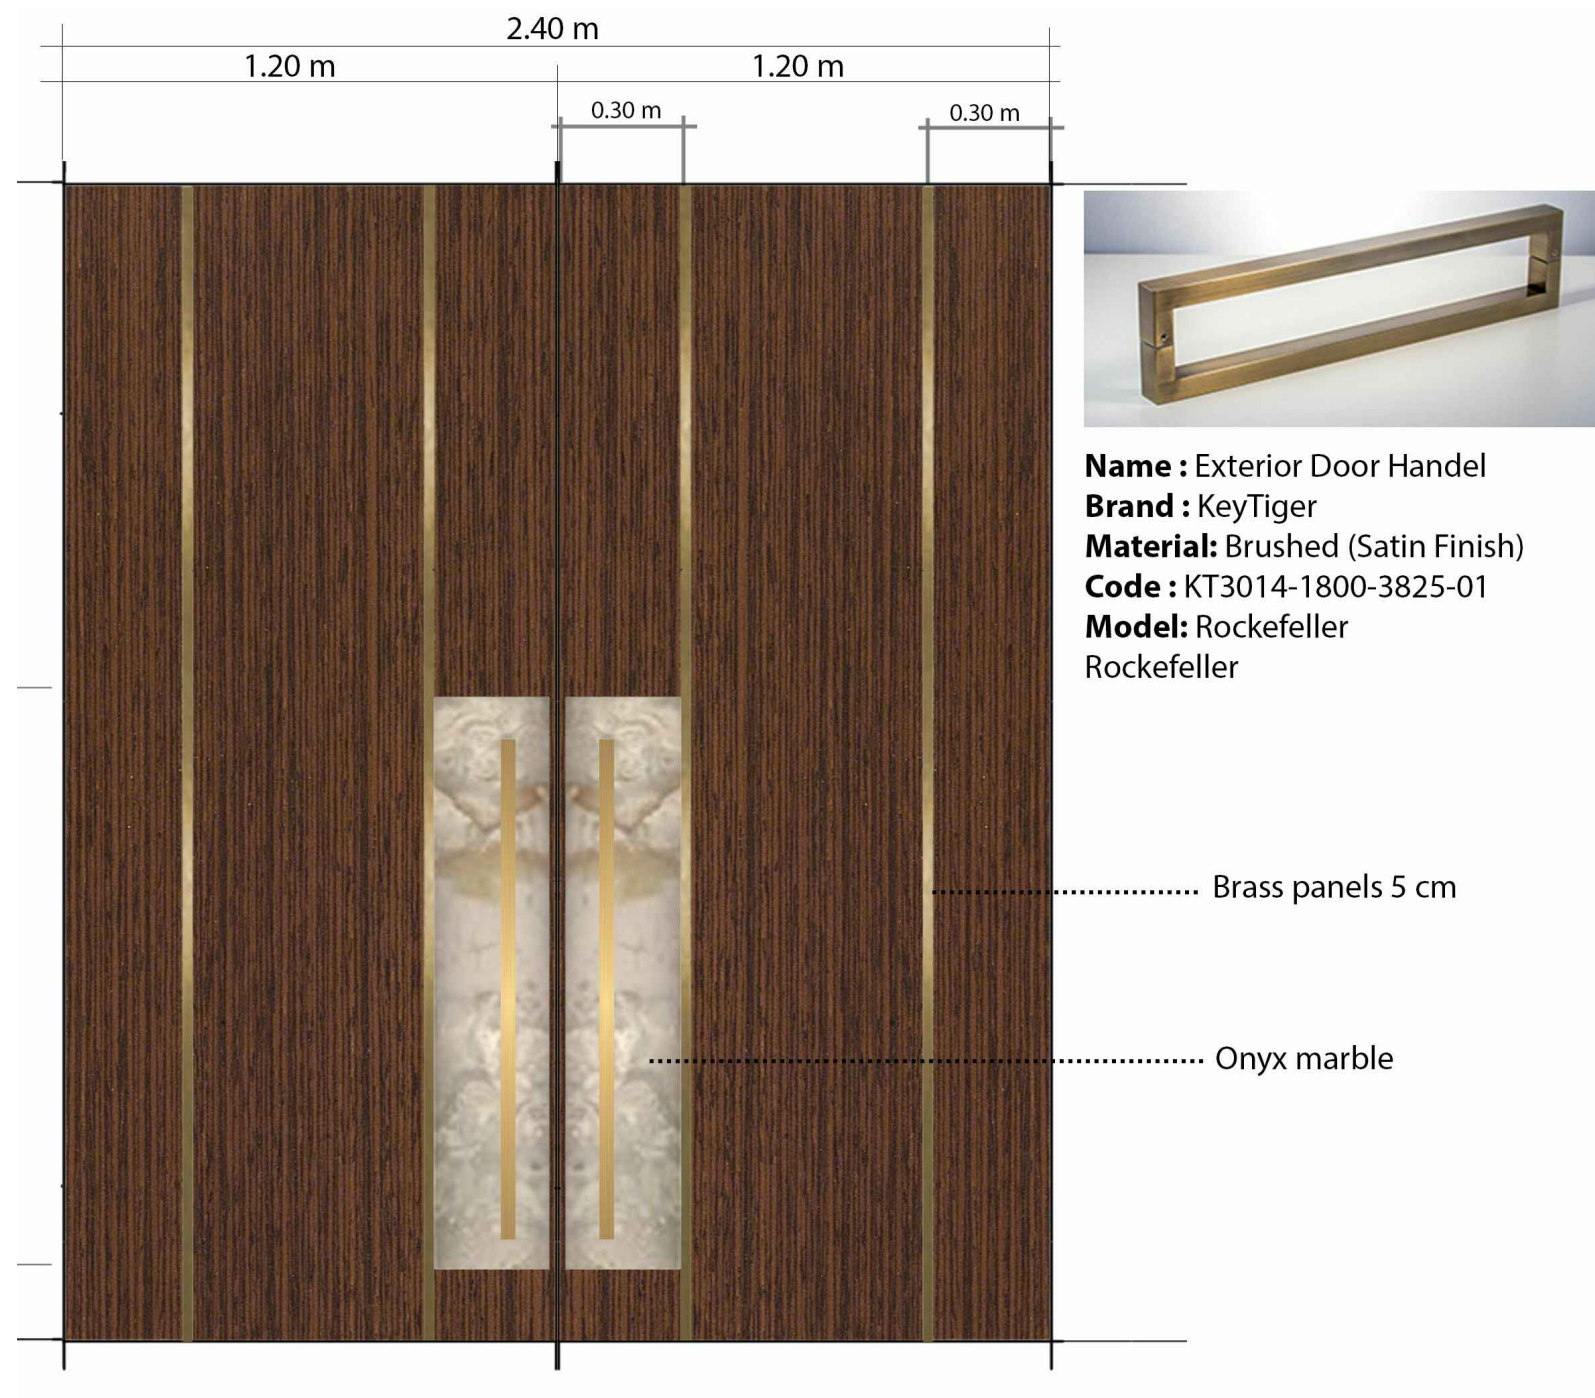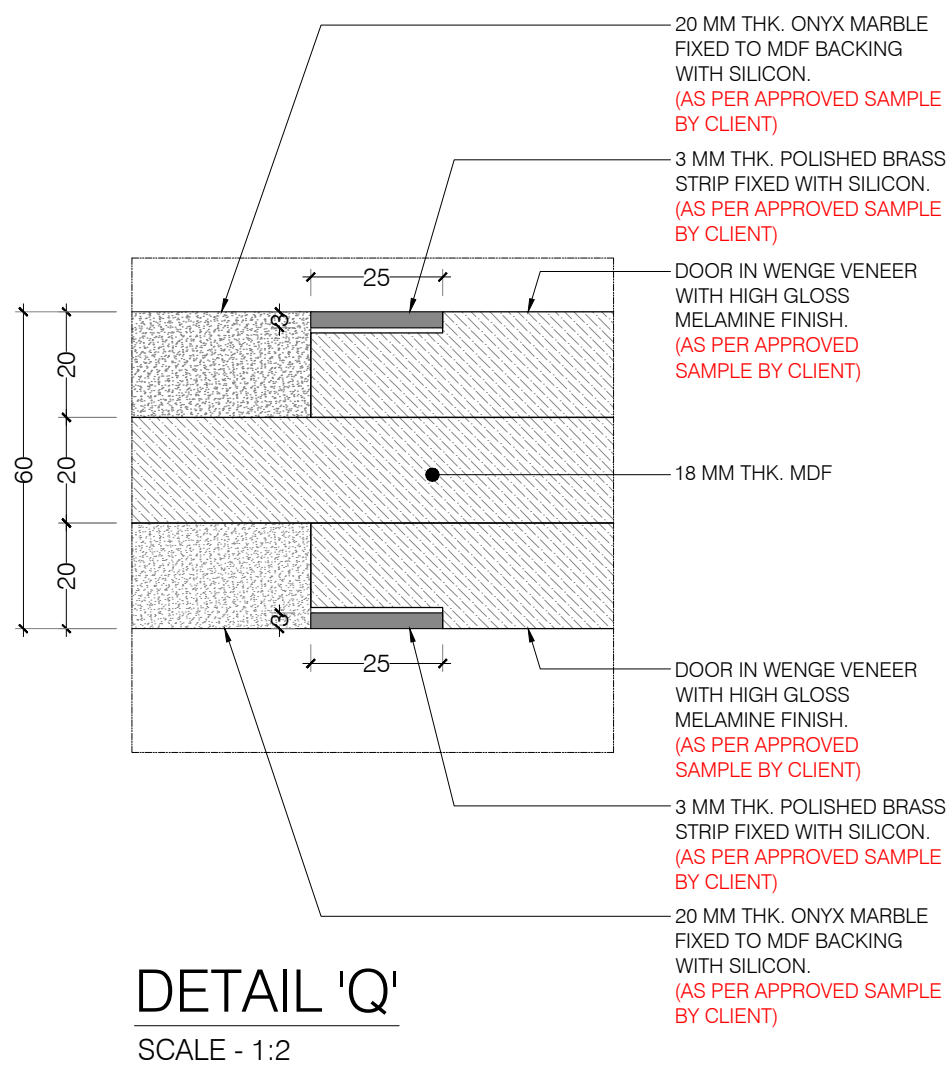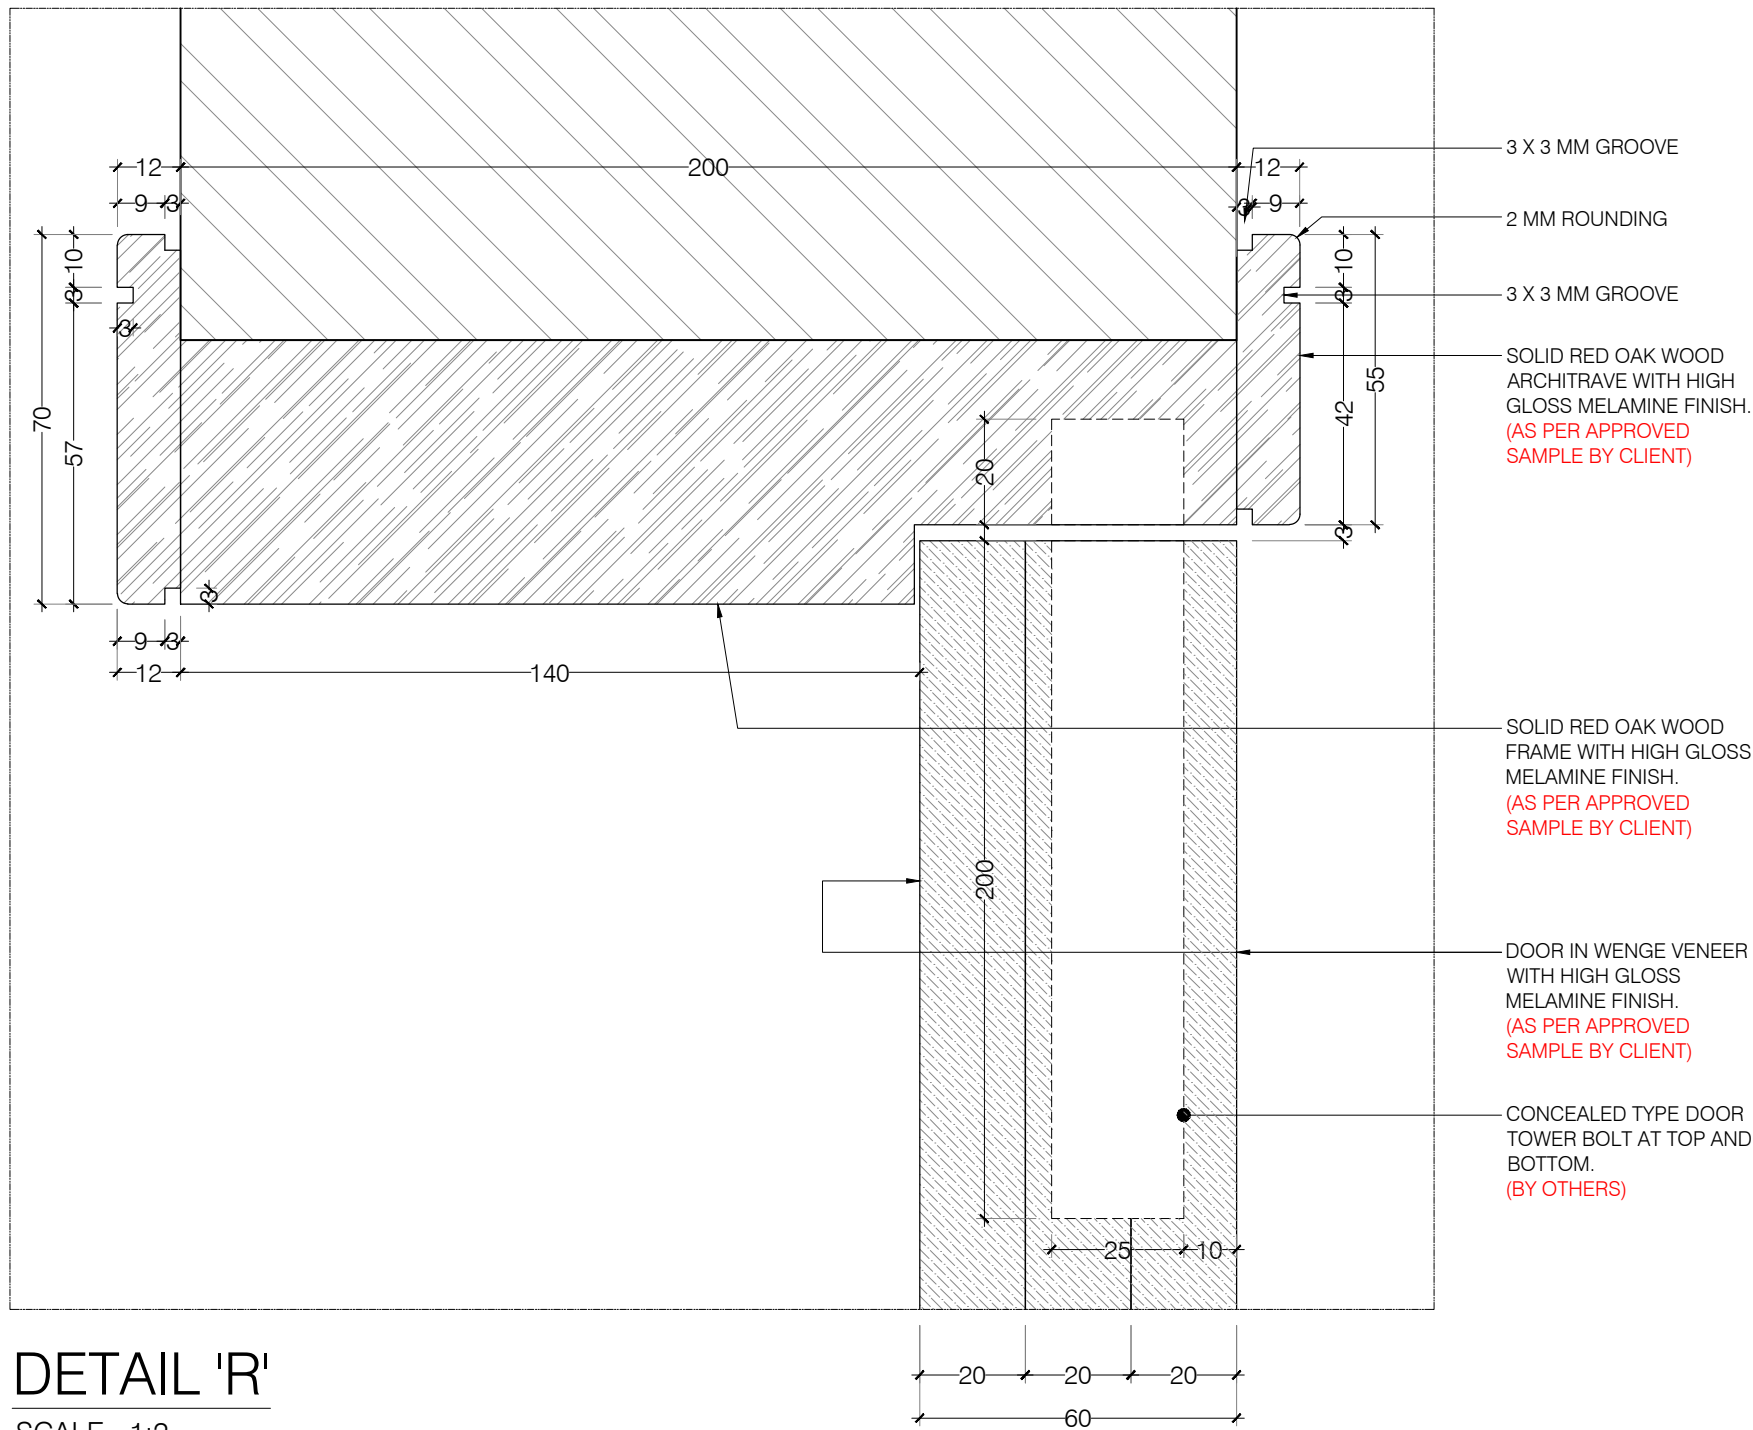

DRAWING TITLE :				
TYPICAL DOOR DETAIL TYPE - D2**				
DRAWN BY	CHECKED BY	APPROVED BY	DRAWN DATE	PLOT DATE
K3	K3	K3	16-12-2017	
SCALE	PAGE NO.	BOND JOB ORDER	JOB NO.	
1:2	3/3			
PLOT SIZE	CONTRACT NO.	DRAWING NO.		REV. NO.
A3				
CONTRACT ORG. REF. NO.	REV.	DET-02		00
	00			