



ELEVATION - OUTSIDE

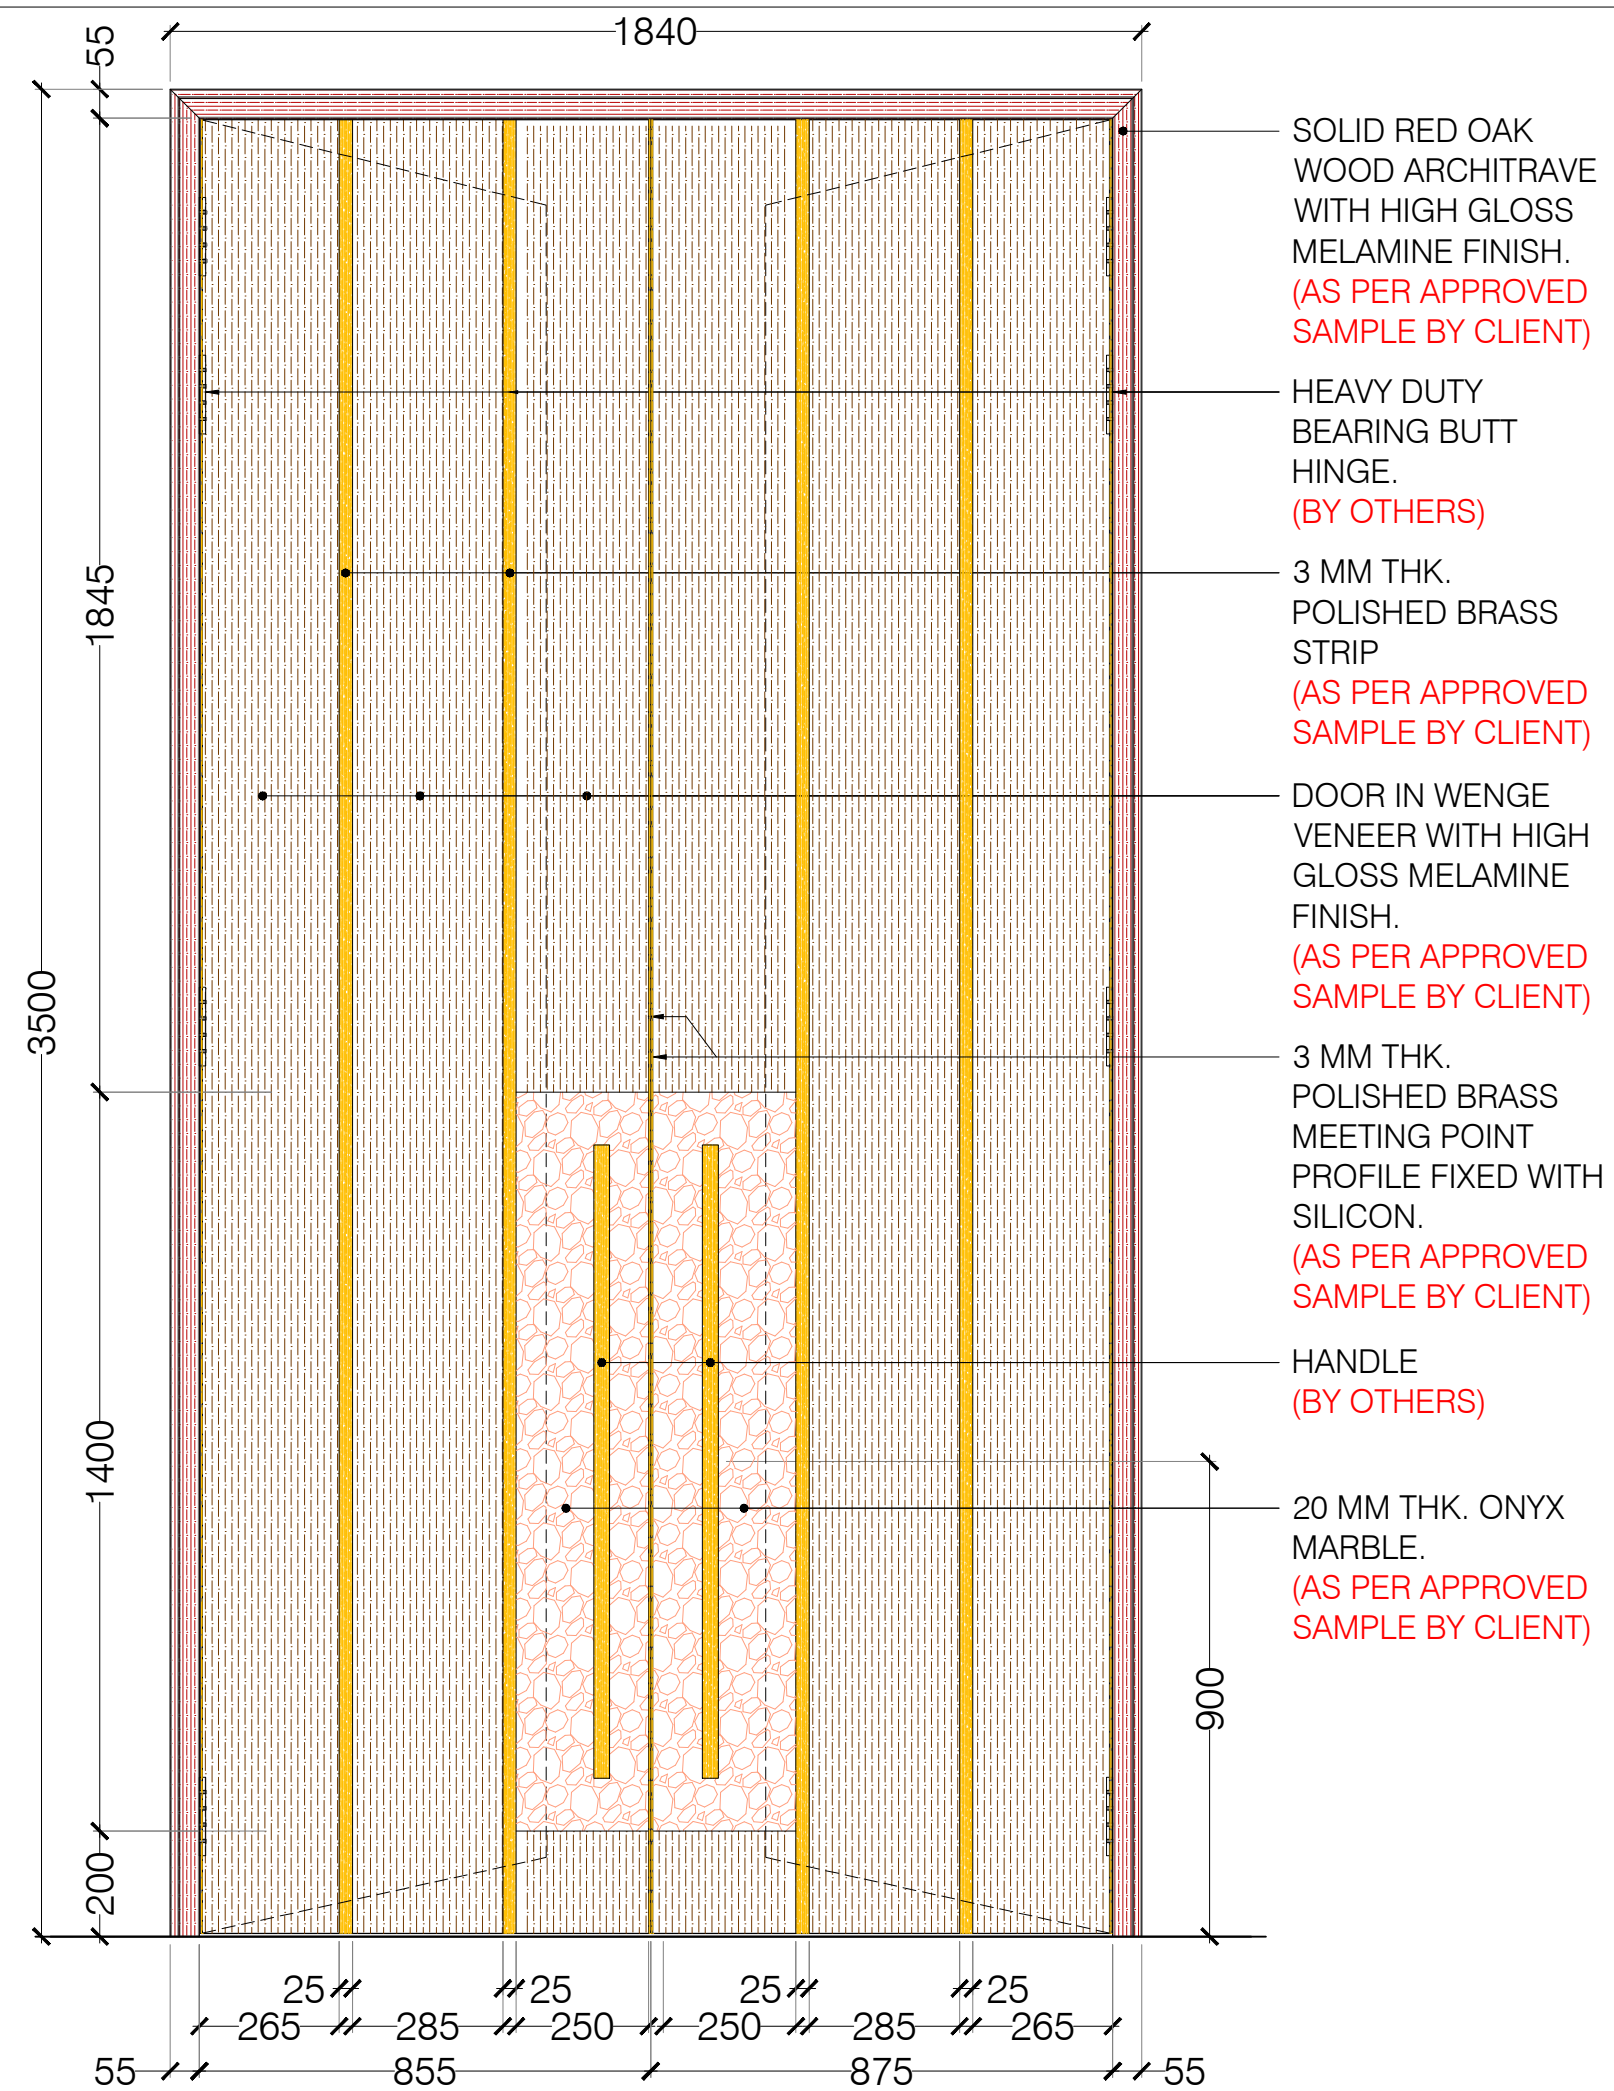

ELEVATION - INSIDE

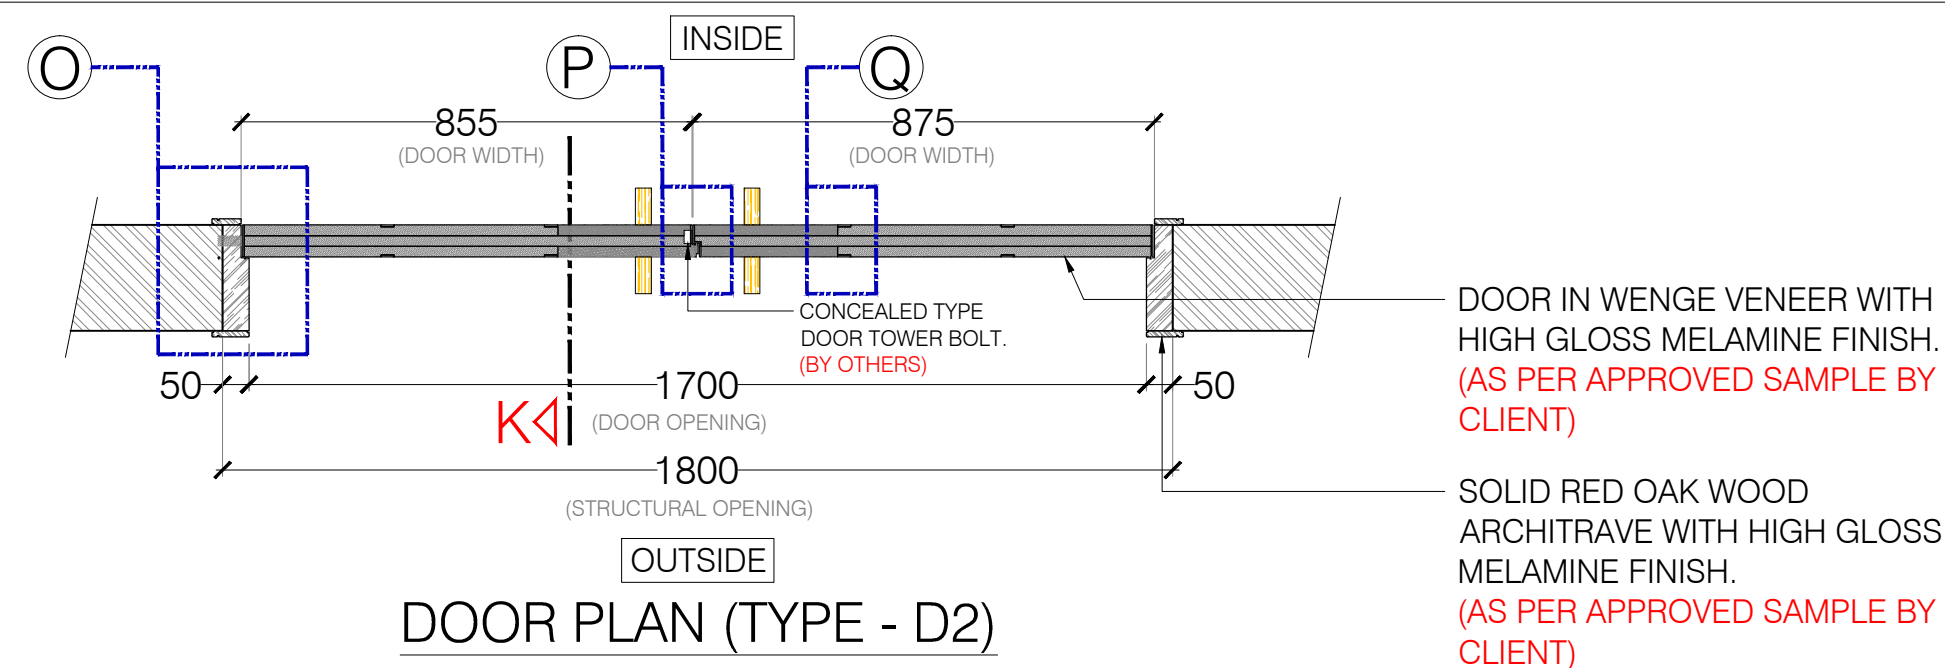

NOTES :





- BEFORE FABRICATION / PRODUCTION VERIFY STRUCTURAL OPENING AT SITE.
- VERIFY DOOR OPENING (LEFT / RIGHT) AT SITE.
- HARDWARE / IRONMONGERY TO BE PROVIDE BY OTHERS.
- MATERIAL FINISHES TO BE APPROVED BY CLIENT.

DRAWING TITLE :




**TYPICAL DOOR DETAIL
TYPE - D2**

6

DRAWN BY	CHECKED BY	APPROVED BY	DRAWN DATE	PLOT DATE
K3	K3	K3	16-12-2017	
SCALE	PAGE NO.	BOND JOB ORDER	JOB NO.	
1:20	1/3			
PLOT SIZE	CONTRACT NO.	DRAWING NO.	REV. NO.	
A3				
CONTRACT ORG. REF. NO.	REV.	<div style="font-size: 36px; font-weight: bold;">DET-03</div>		
	00			
		<div style="font-size: 36px; font-weight: bold;">00</div>		

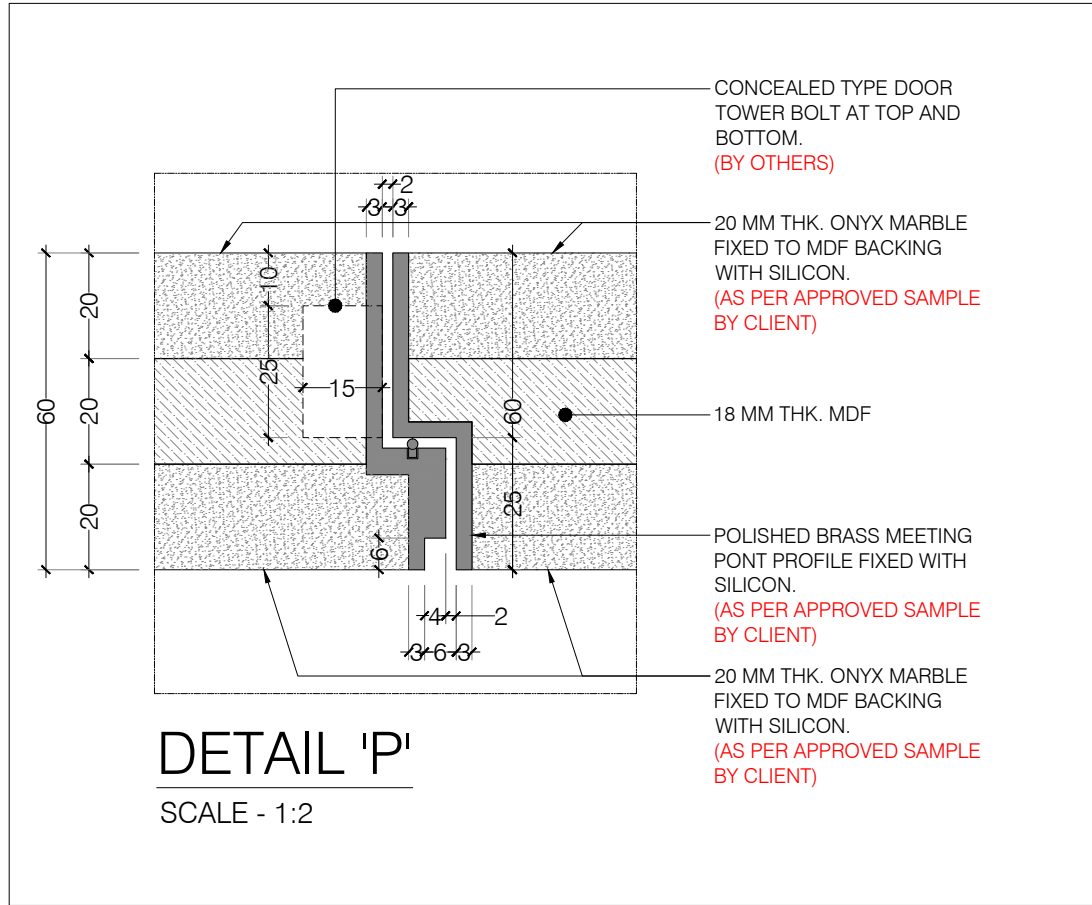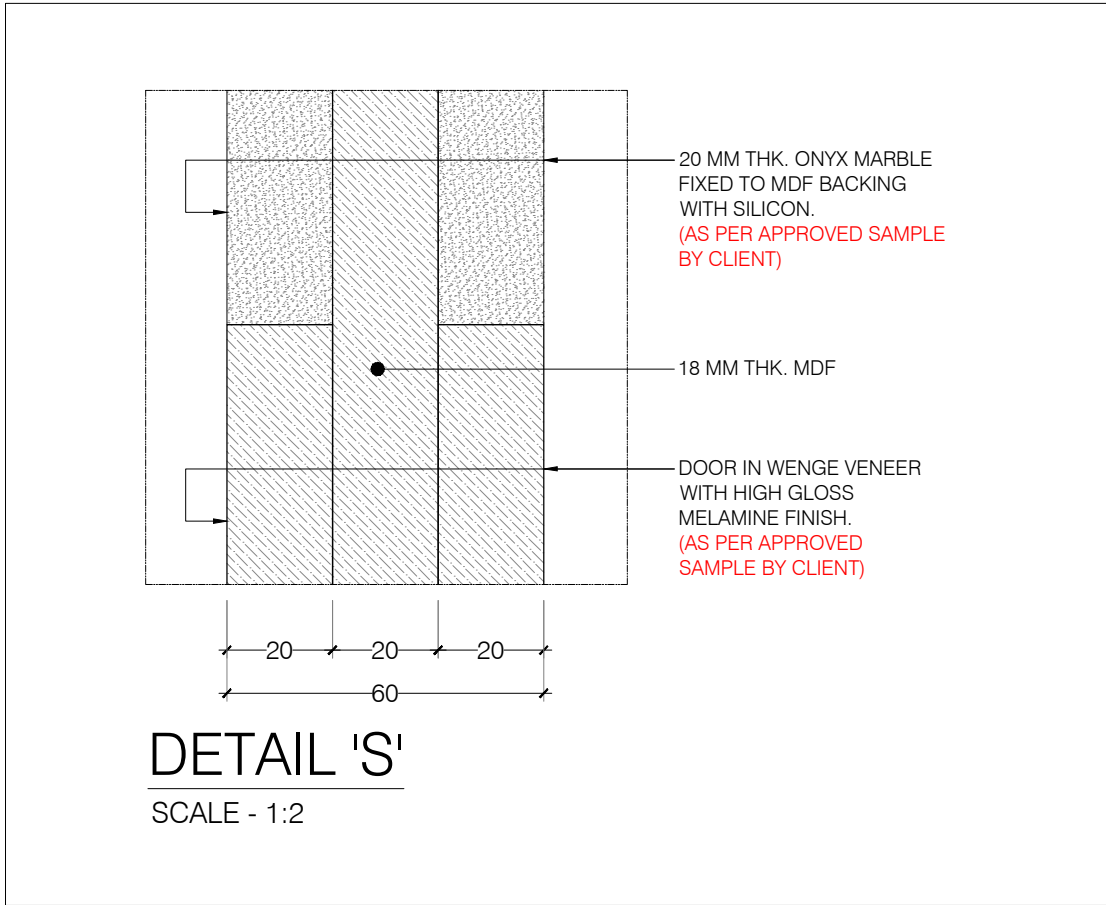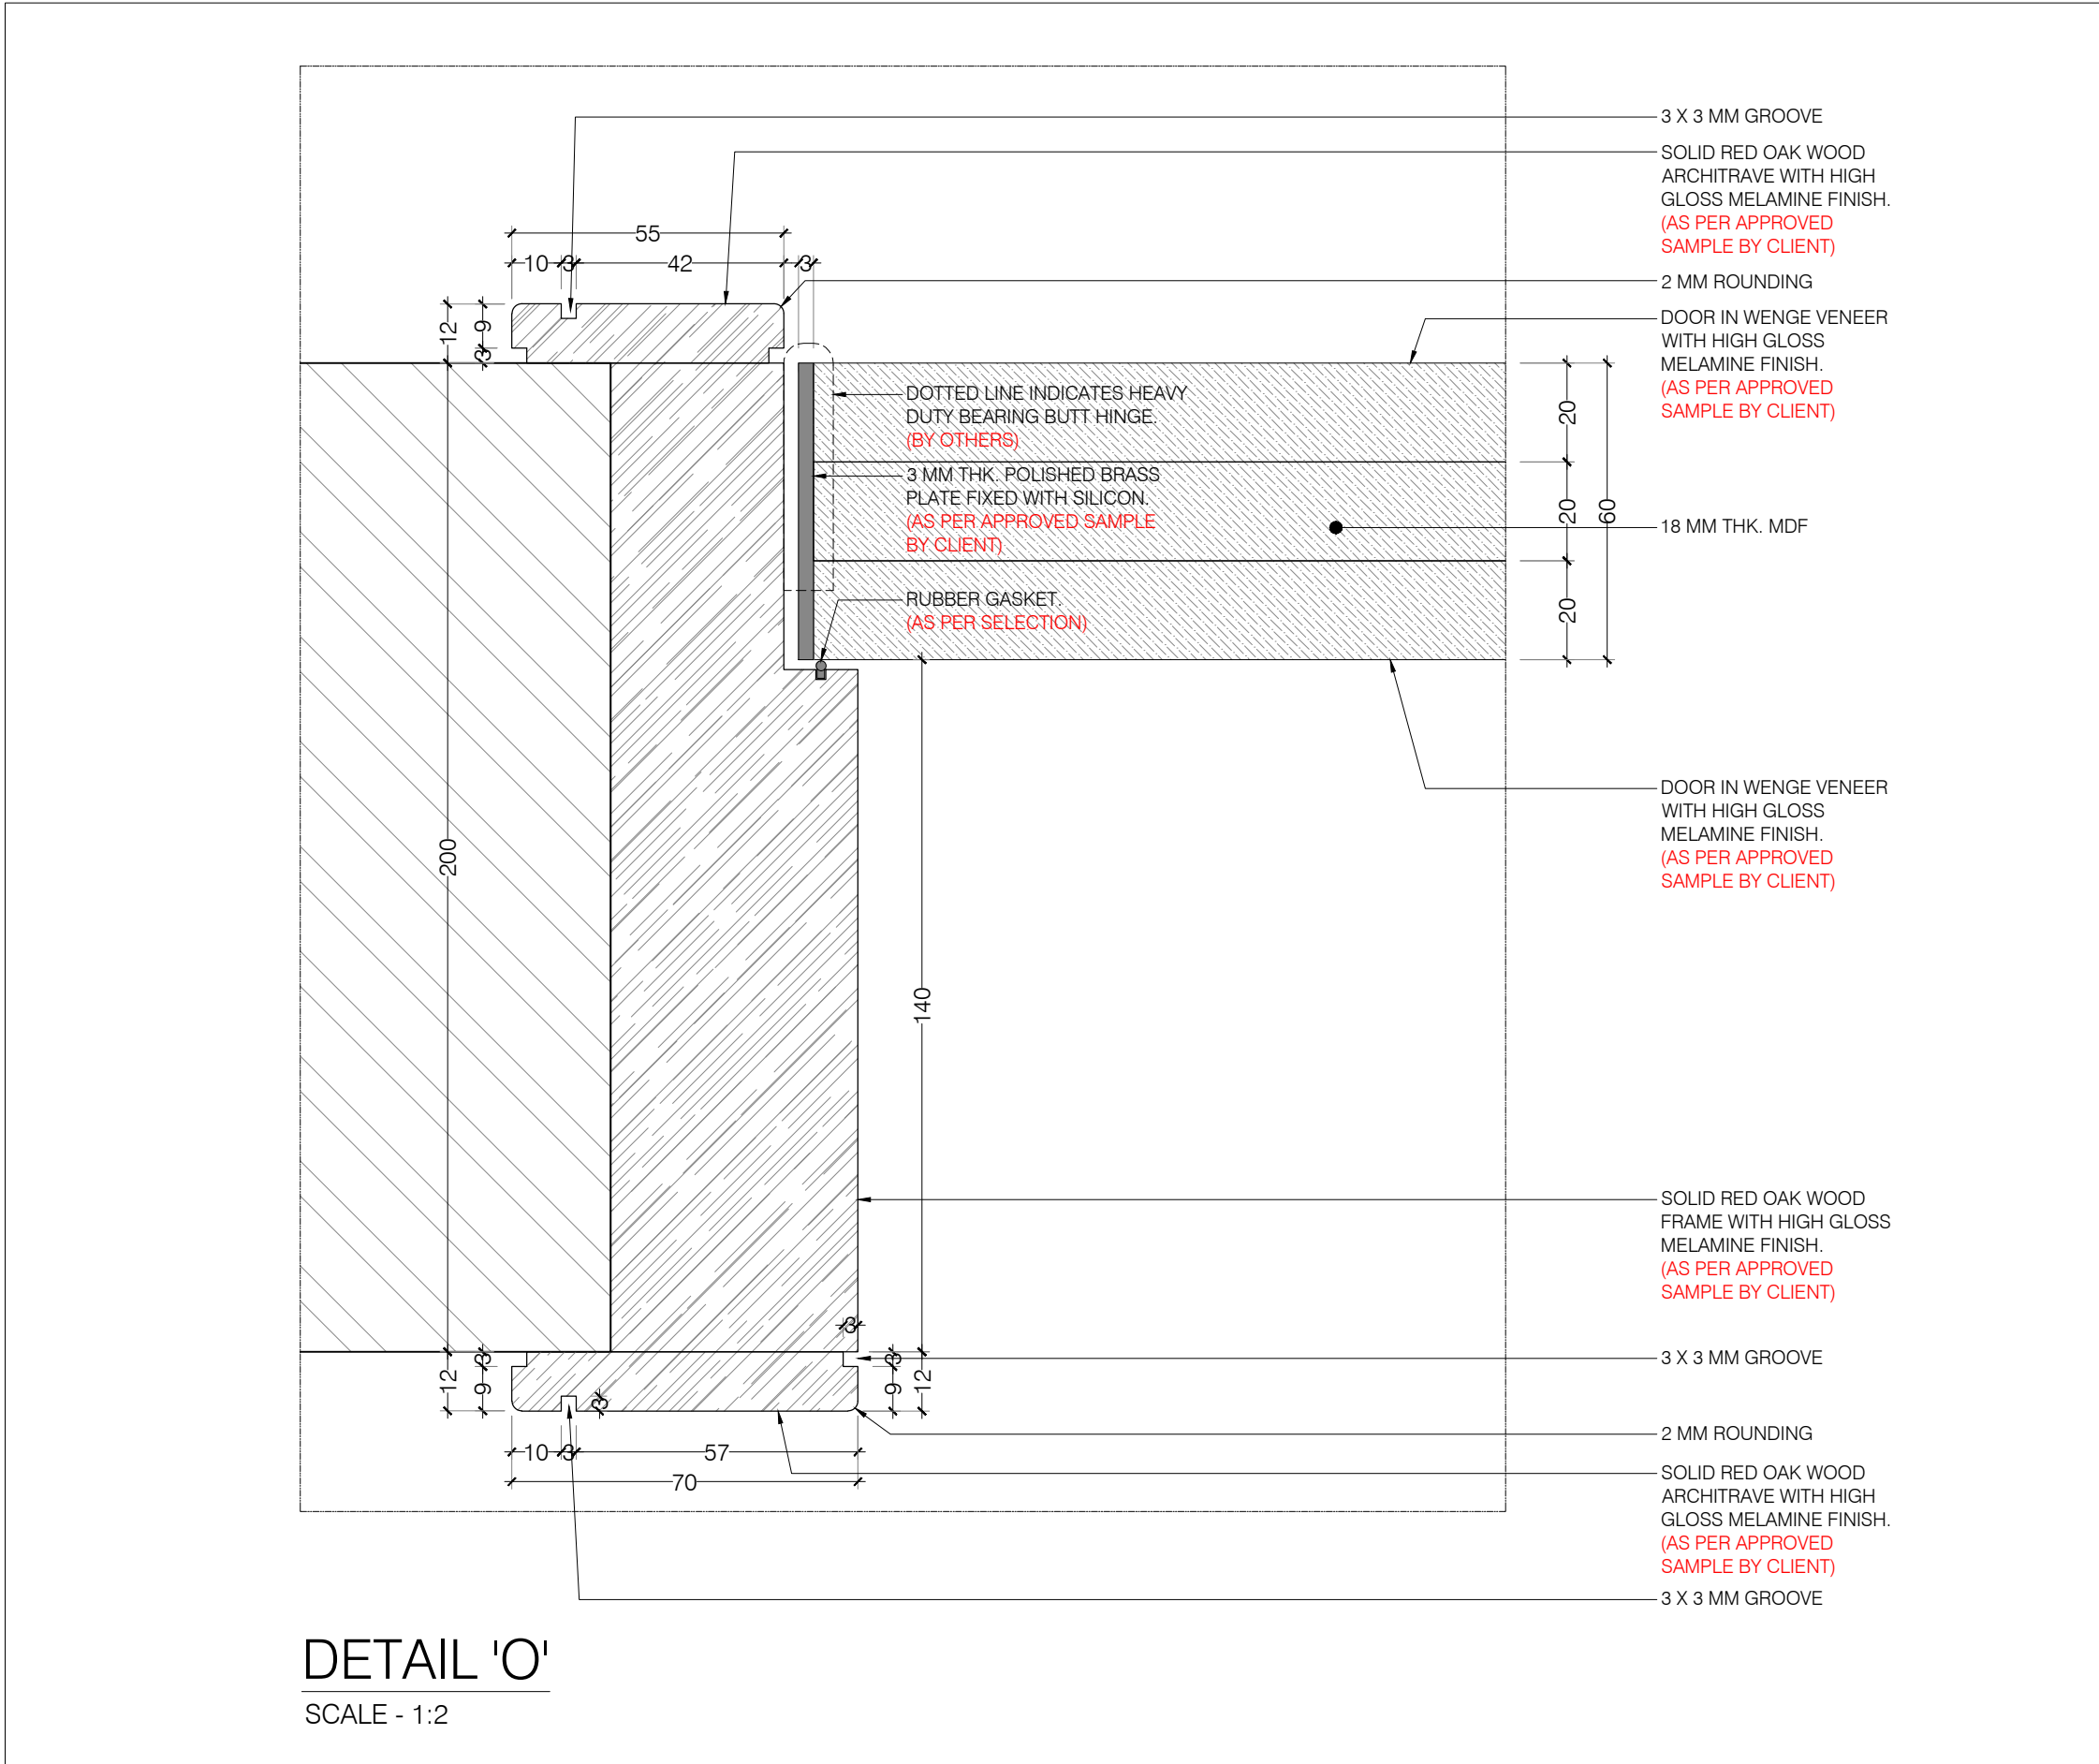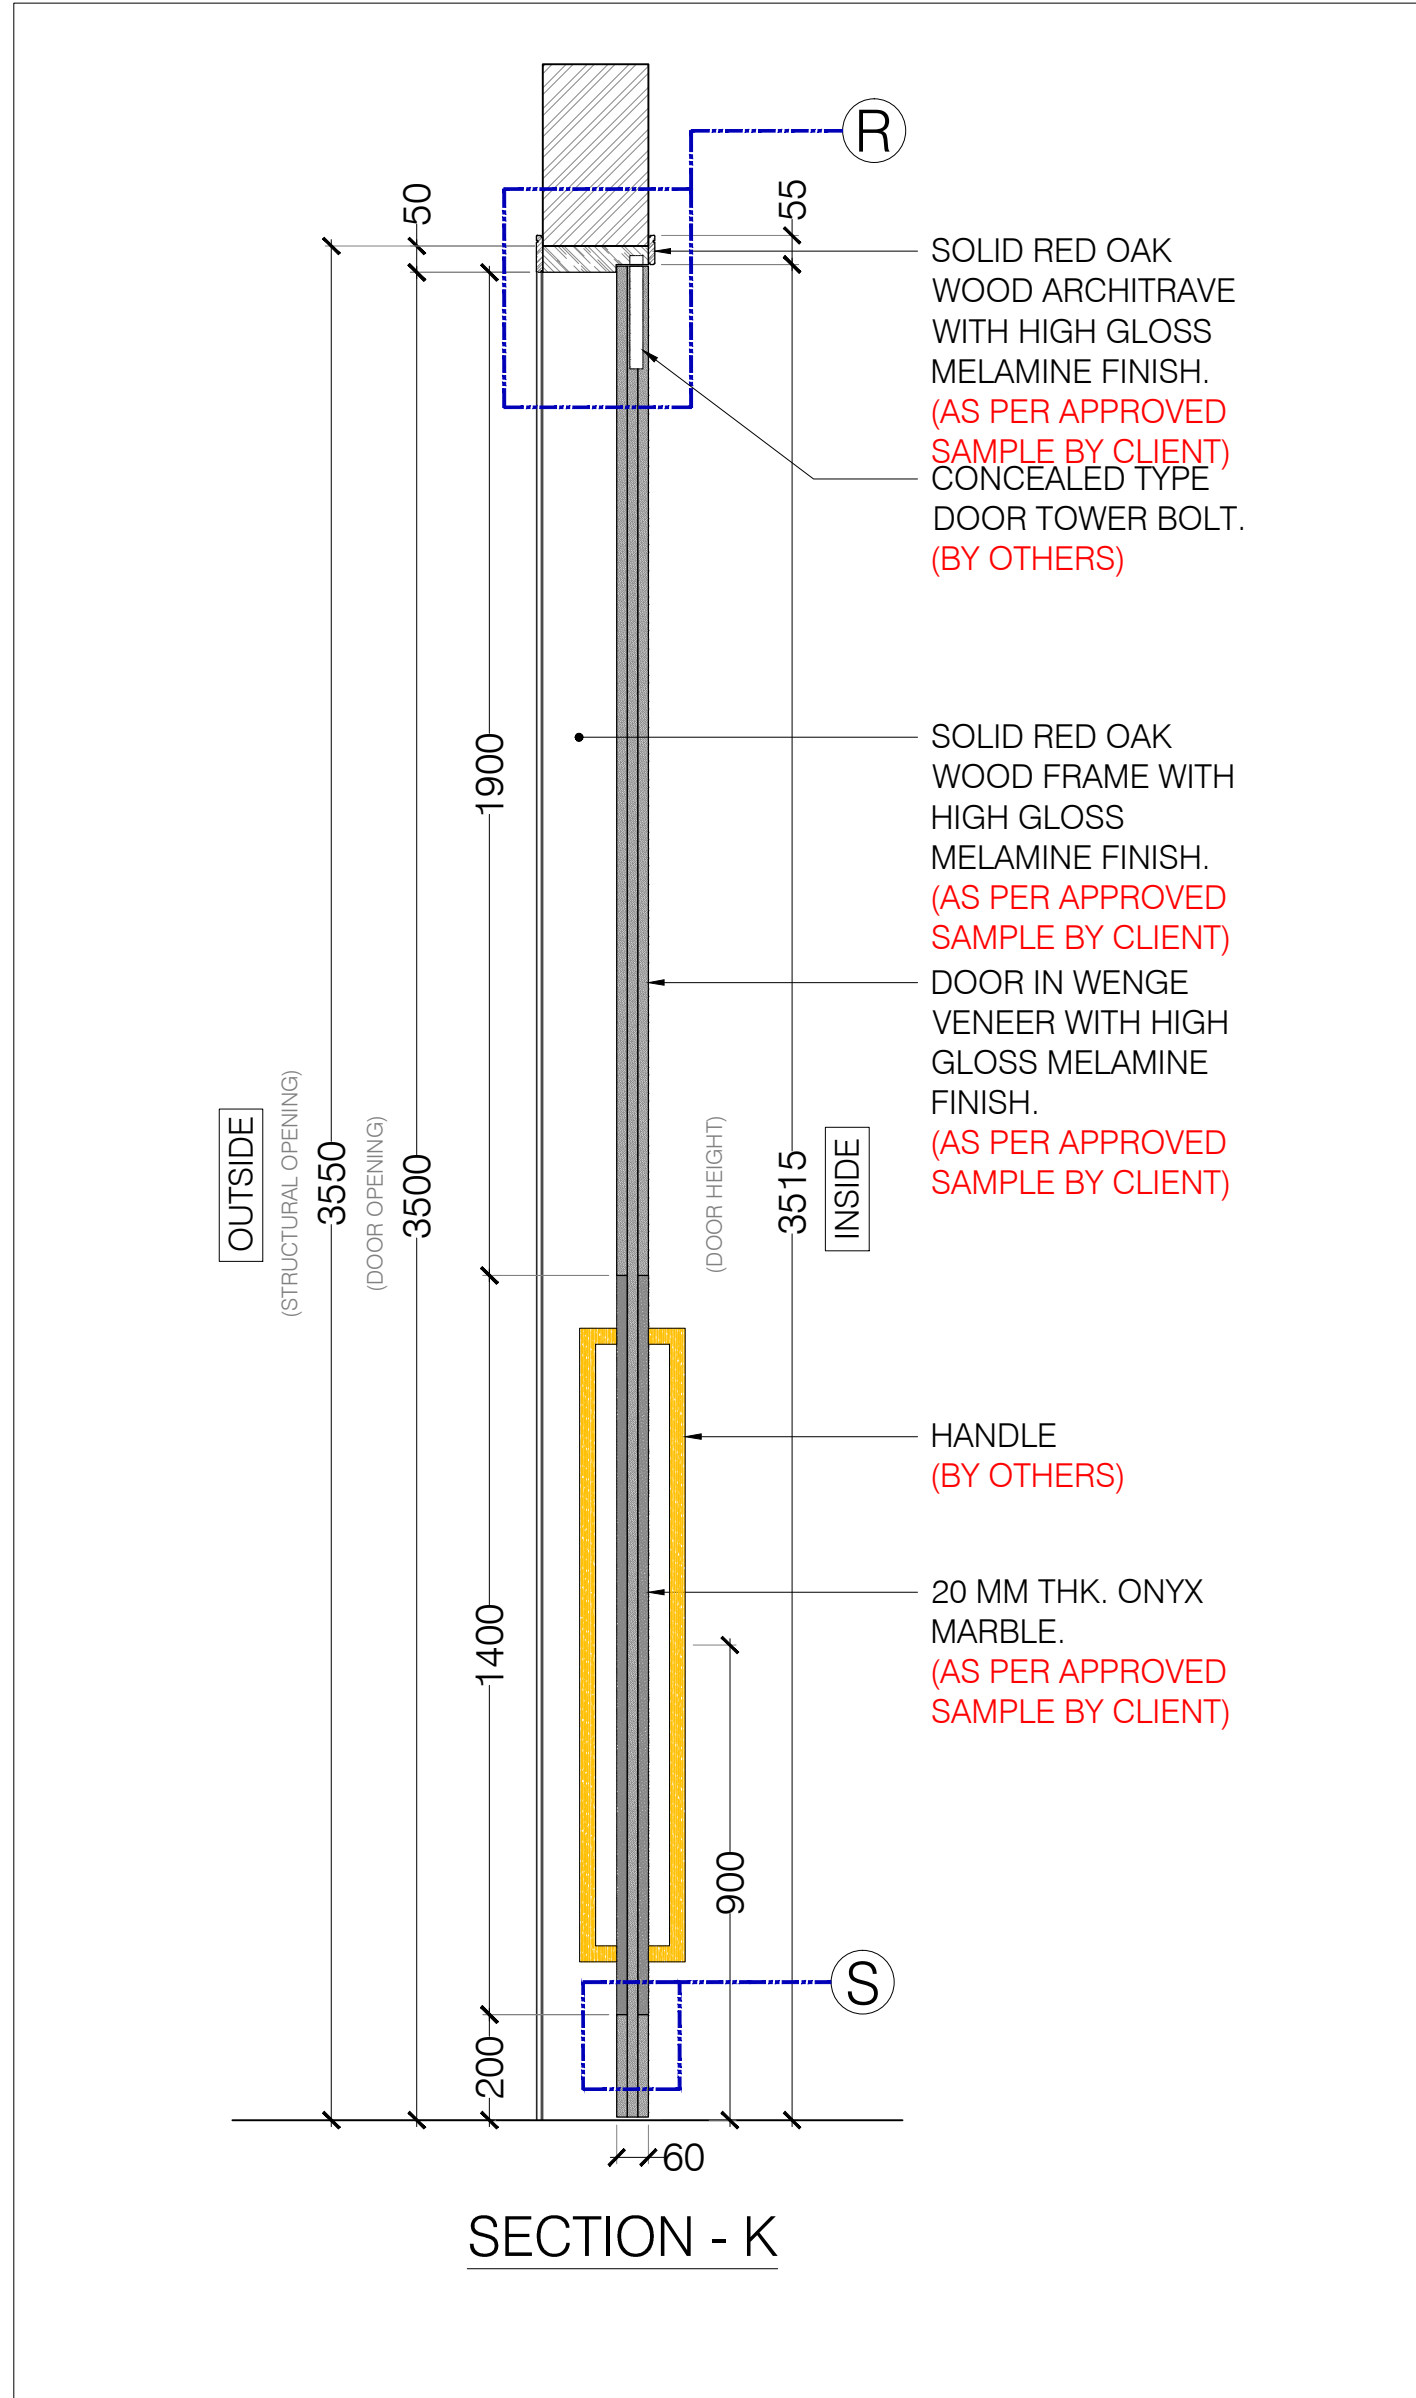

DRAWING TITLE :					
TYPICAL DOOR DETAIL TYPE - D2**					
DRAWN BY	CHECKED BY	APPROVED BY	DRAWN DATE	PLOT DATE	
K3	K3	K3	16-12-2017		
SCALE	PAGE NO.	BOND JOB ORDER	JOB NO.		
1:20 & 1:2	2/3				
PLOT SIZE	CONTRACT NO.	DRAWING NO.		REV. NO.	
A3					
CONTRACT ORG. REF. NO.	REV.	DET-03		00	
	00				

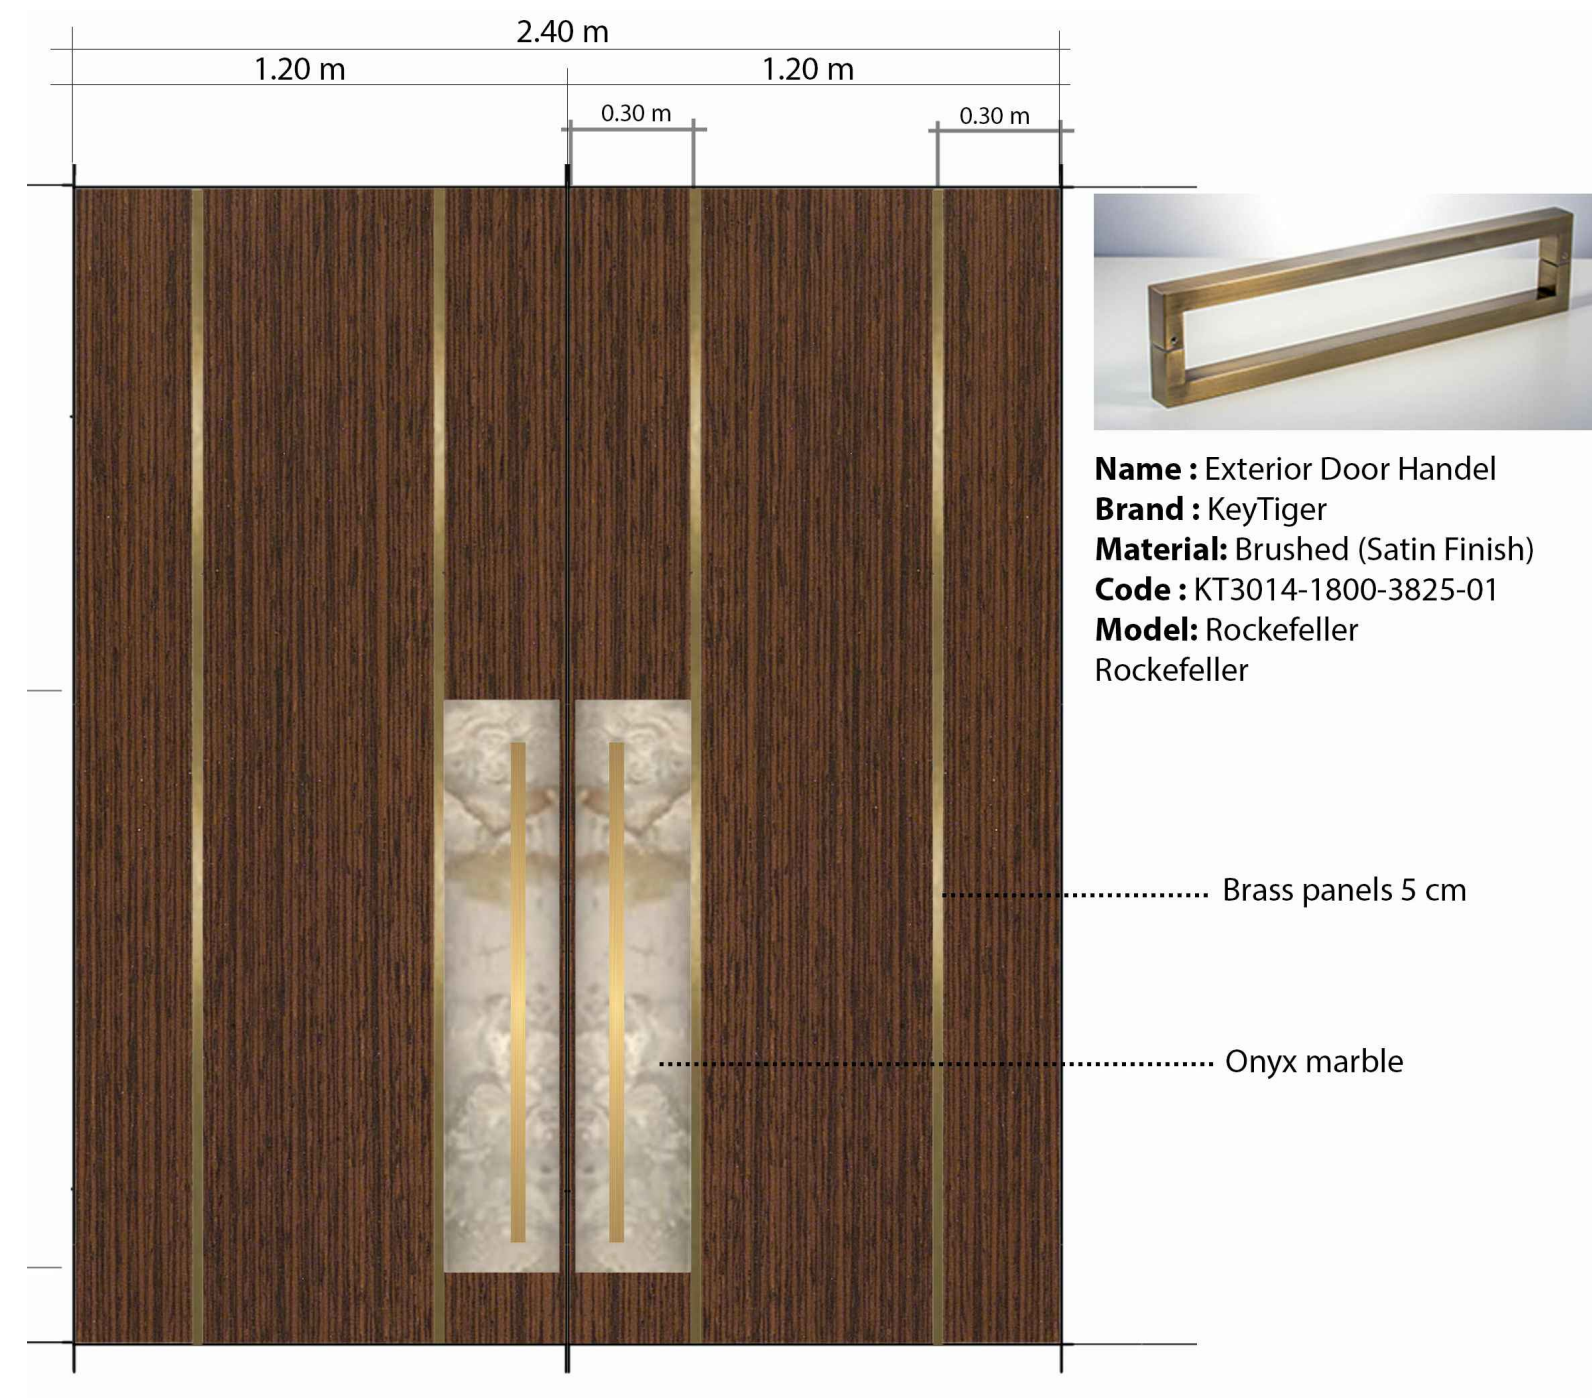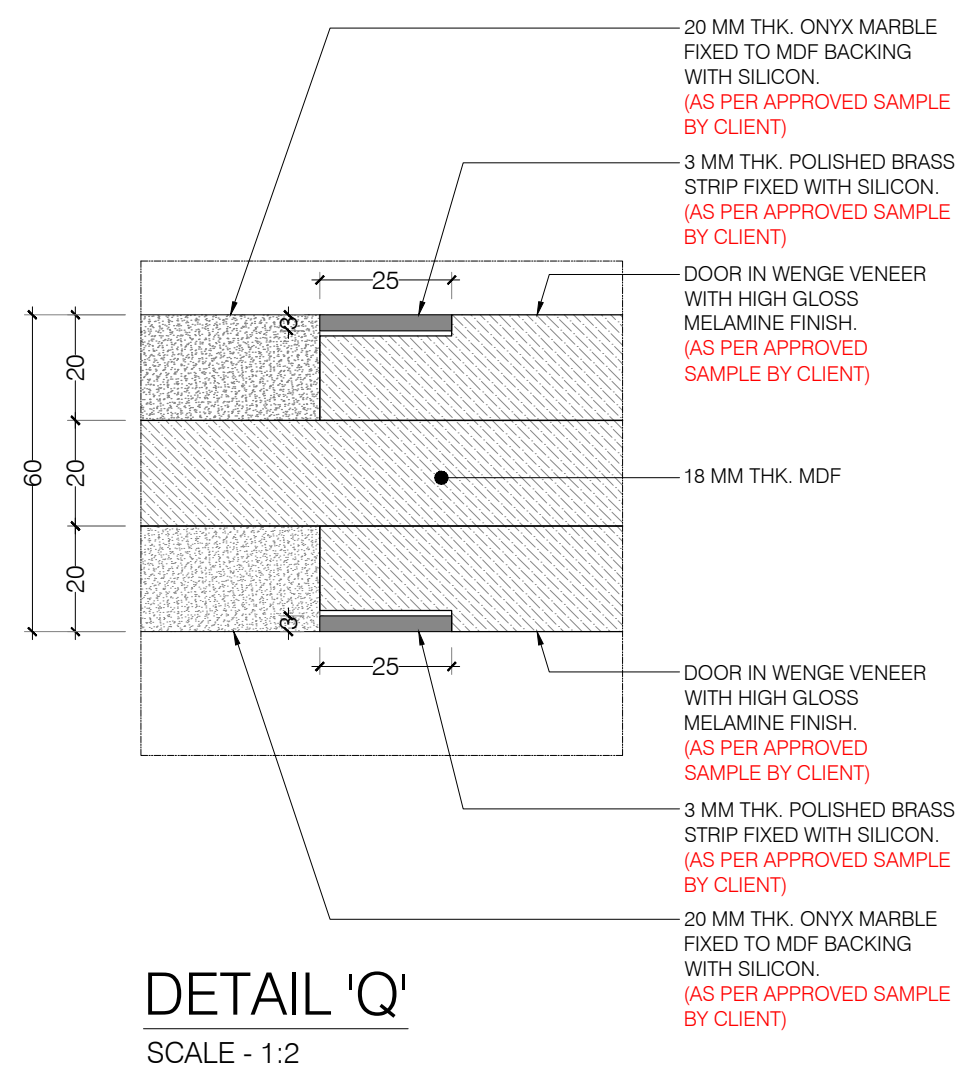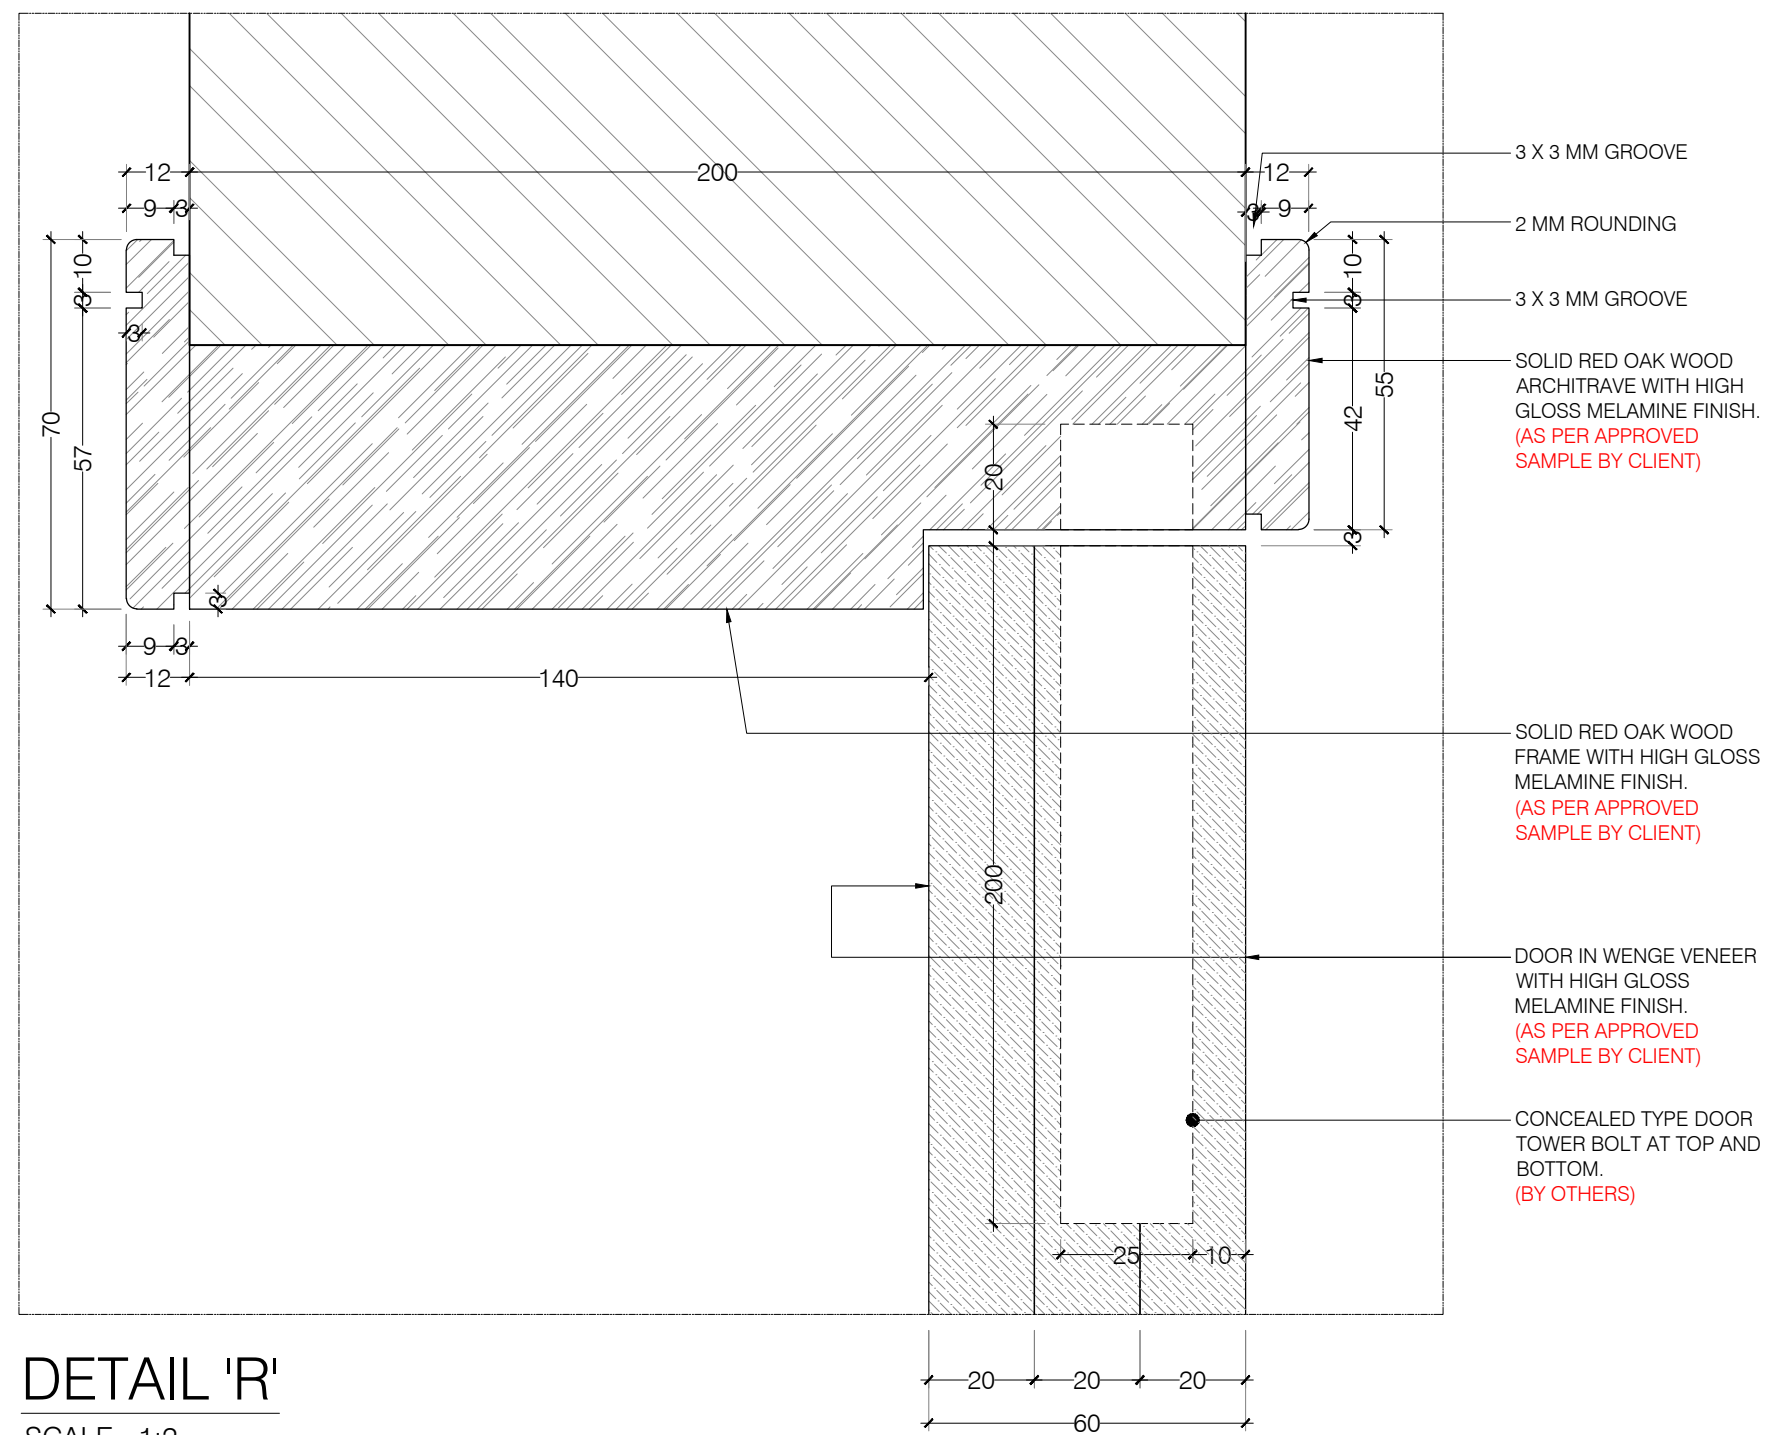

DRAWING TITLE :				
TYPICAL DOOR DETAIL TYPE - D2**				
DRAWN BY	CHECKED BY	APPROVED BY	DRAWN DATE	PLOT DATE
K3	K3	K3	16-12-2017	
SCALE	PAGE NO.	BOND JOB ORDER	JOB NO.	
1:2	3/3			
PLOT SIZE	CONTRACT NO.	DRAWING NO.	REV.	
A3			DET-03 00	
CONTRACT ORG. REF. NO.	REV.			
	00			