


NOTES :


- BEFORE FABRICATION / PRODUCTION VERIFY STRUCTURAL OPENING AT SITE.
- VERIFY DOOR OPENING (LEFT / RIGHT) AT SITE.
- HARDWARE / IRONMONGERY TO BE PROVIDE BY OTHERS.
- MATERIAL FINISHES TO BE APPROVED BY CLIENT.

6


DRAWING TITLE :				
<h1 style="margin: 0;">TYPICAL DOOR DETAIL</h1> <h2 style="margin: 0;">TYPE - D4</h2>				
DRAWN BY	CHECKED BY	APPROVED BY	DRAWN DATE	PLOT DATE
K3	K3	K3	16-12-2017	
SCALE	PAGE NO.	BOND JOB ORDER	JOB NO.	
1:20	1/2			
PLOT SIZE	CONTRACT NO.		DRAWING NO.	REV. NO.
A3				
CONTRACT ORG. REF. NO.	REV	DET-01		00
00				

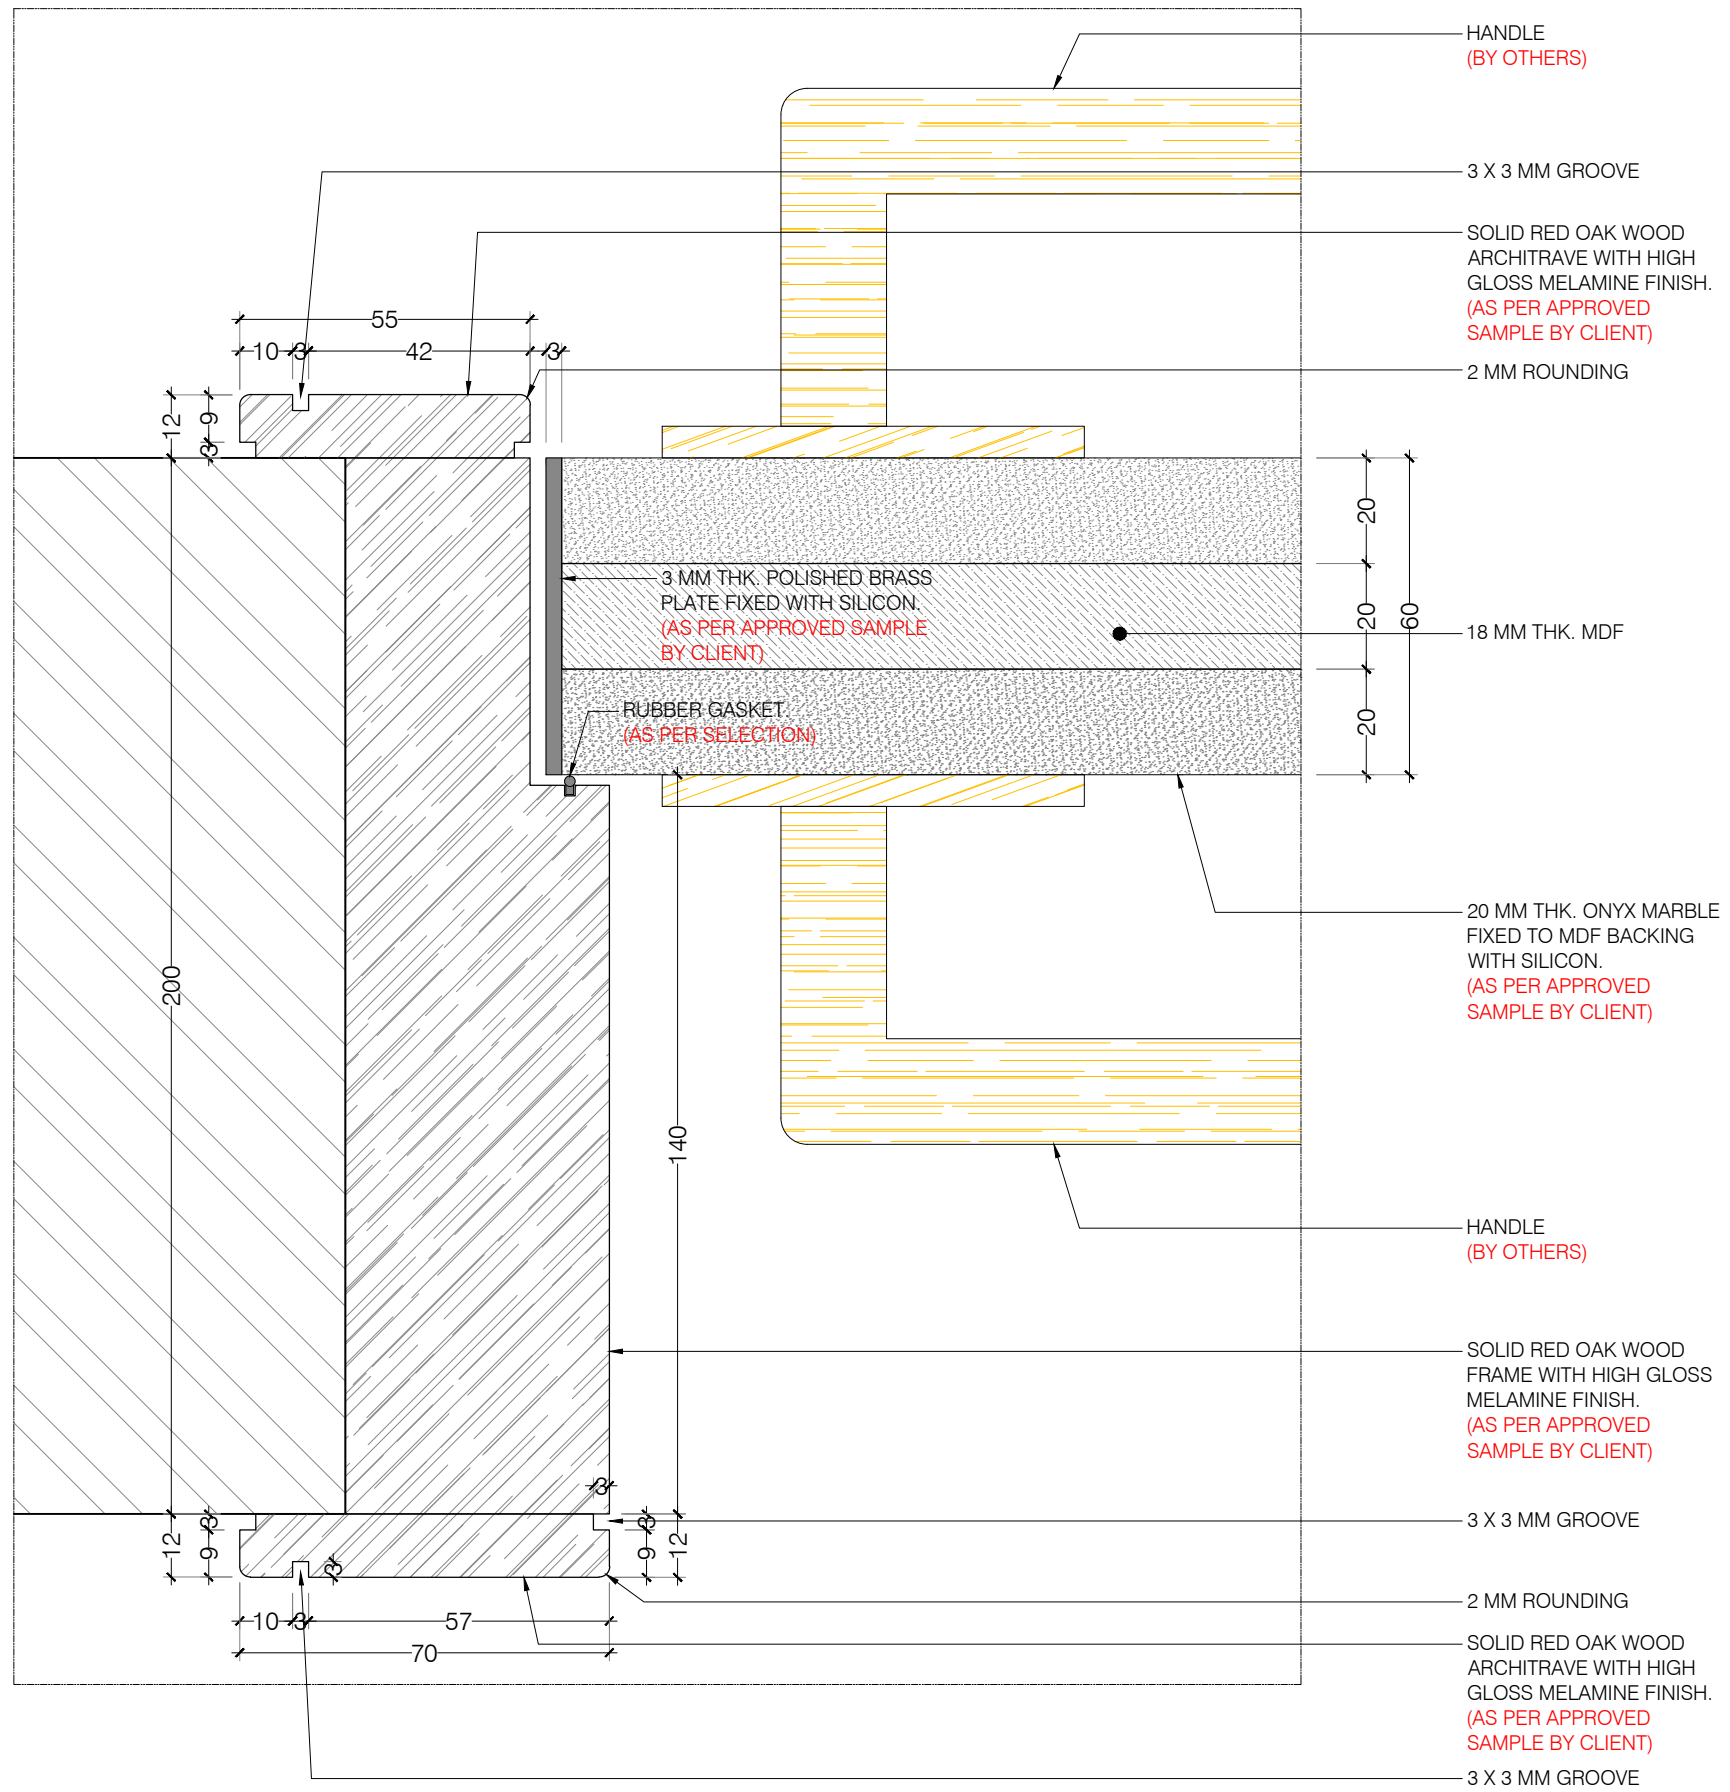


DETAIL 'O'
SCALE - 1:2

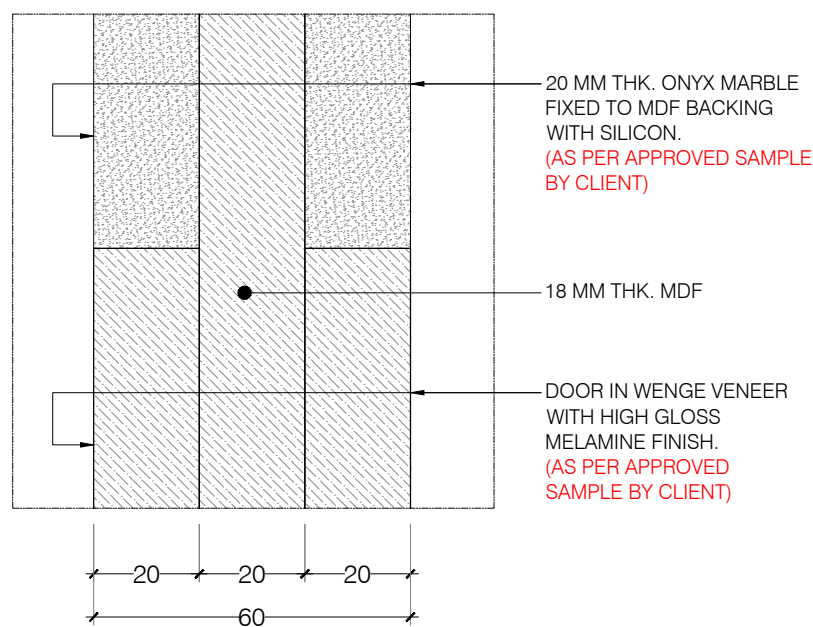

DETAIL 'R'
SCALE - 1:2

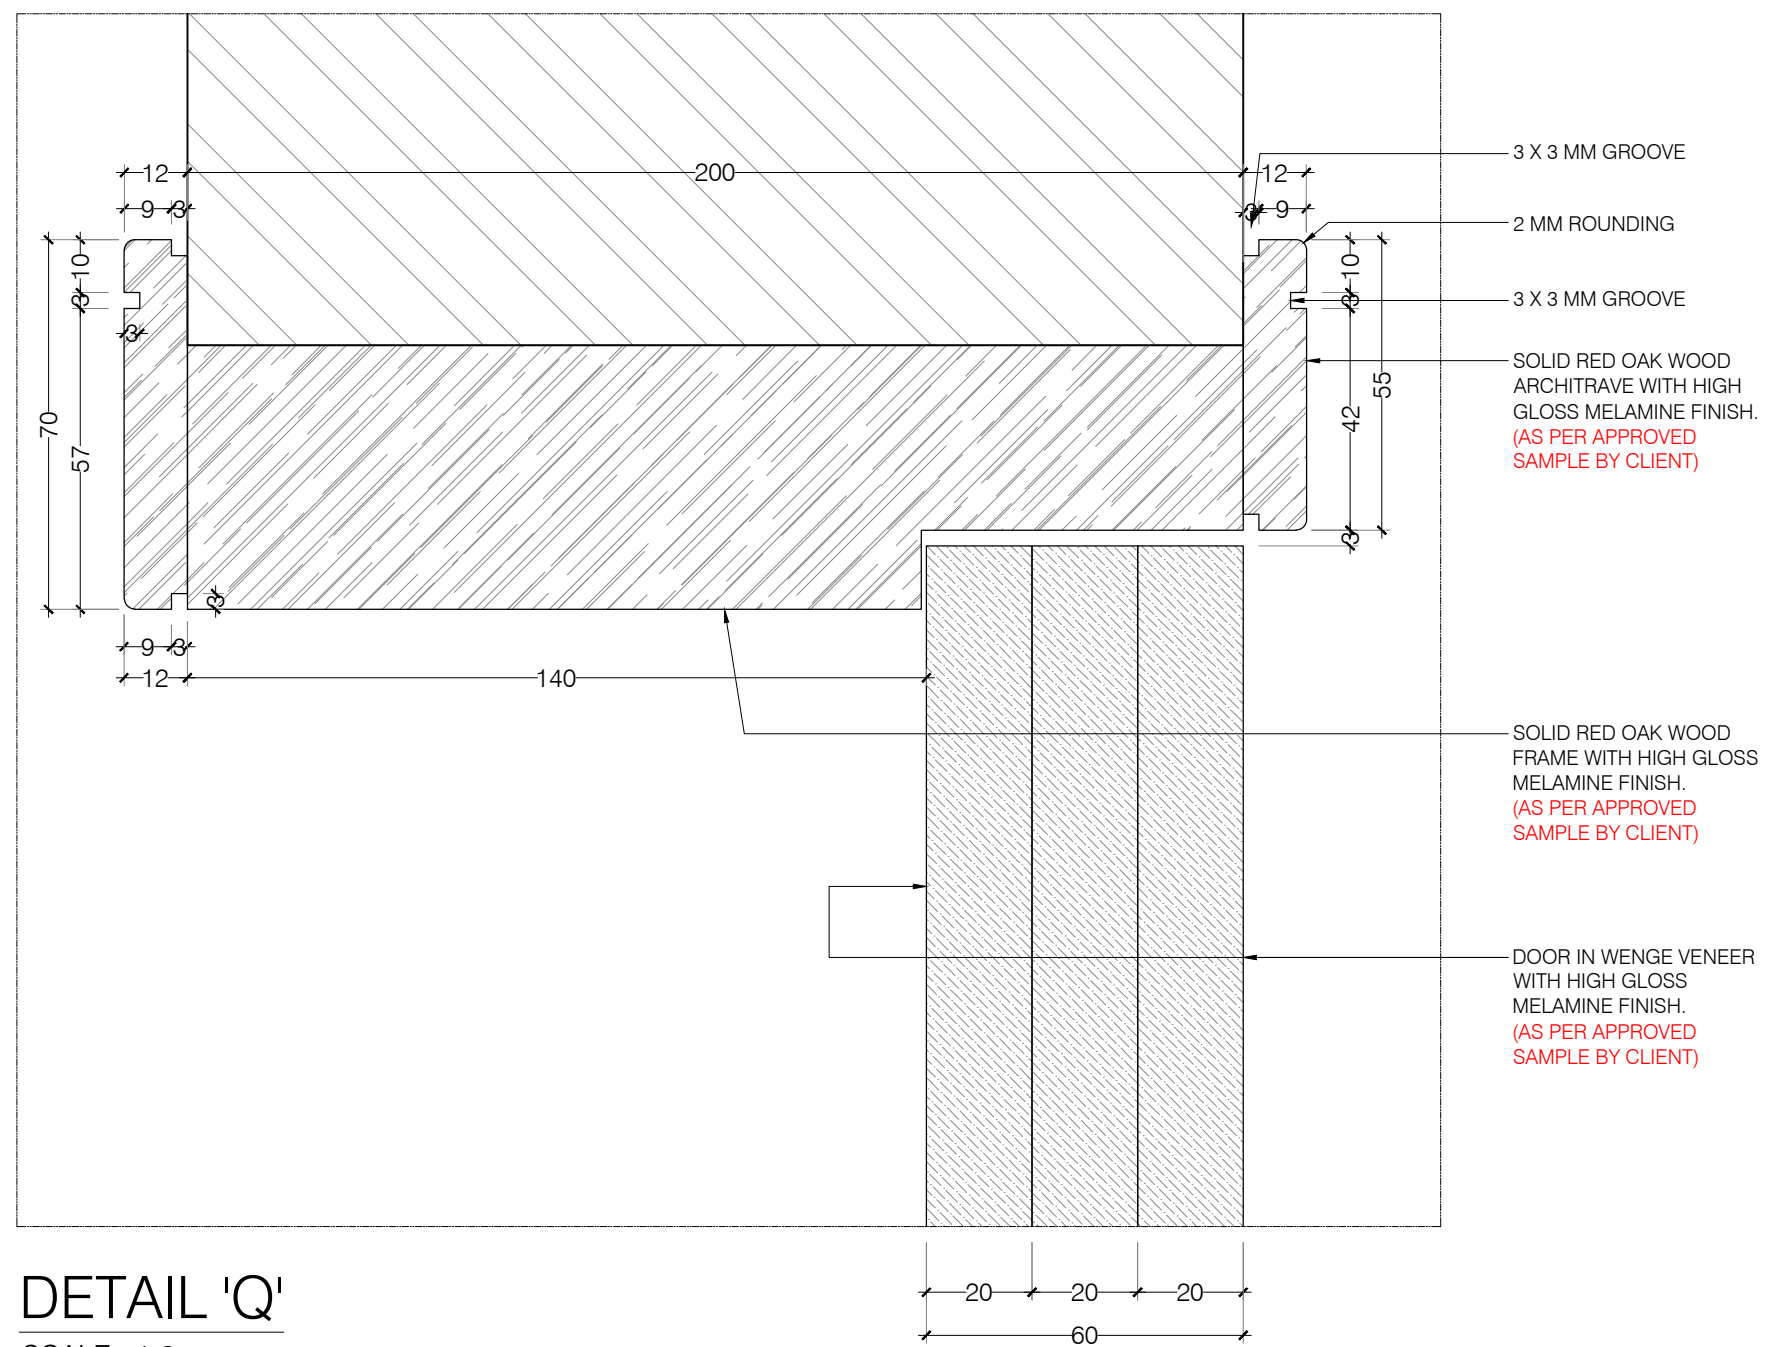

DETAIL 'Q'
SCALE - 1:2

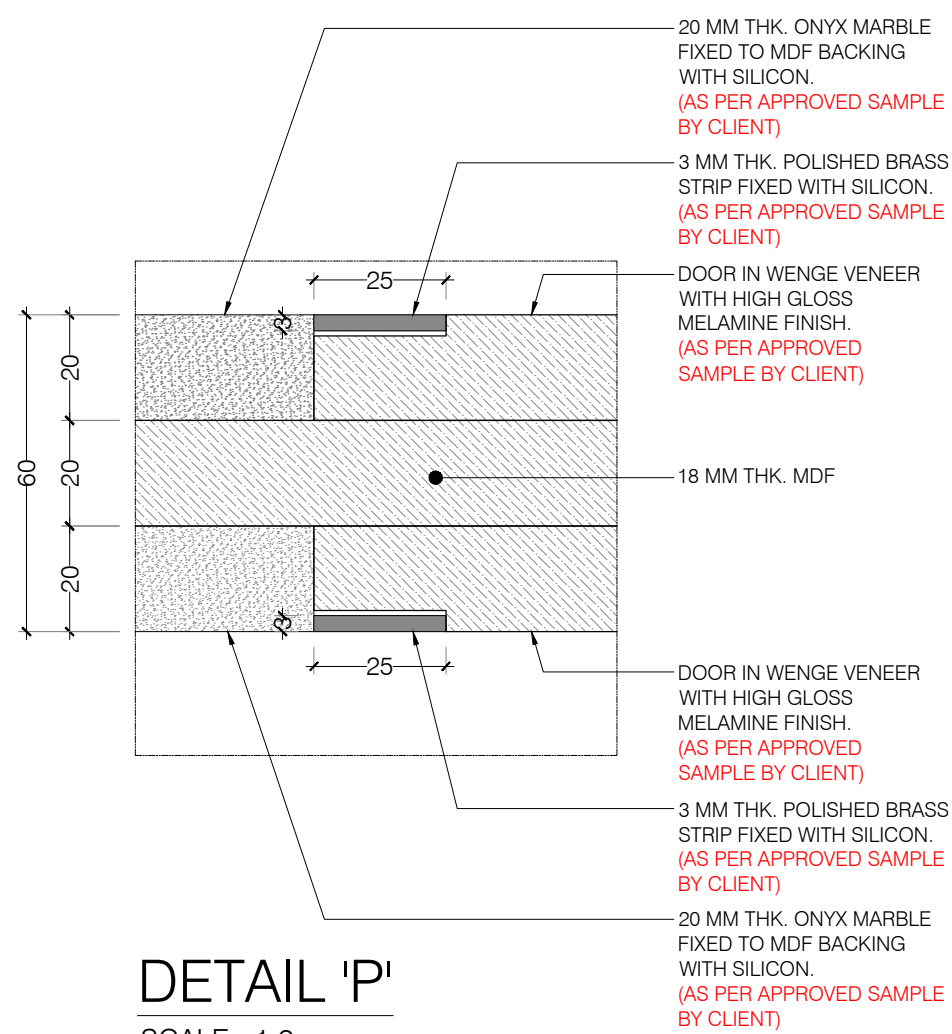

DETAIL 'P'
SCALE - 1:2



DRAWING TITLE :					
TYPICAL DOOR DETAIL TYPE - D4					
DRAWN BY	CHECKED BY	APPROVED BY	DRAWN DATE	PLOT DATE	
K3	K3	K3	16-12-2017		
SCALE		PAGE NO.	BOND JOB ORDER	JOB NO.	
1:2		2/2			
PLOT SIZE	CONTRACT NO.		DRAWING NO.		REV. NO.
A3					
CONTRACT ORG. REF. NO.		REV.	DET-01		00
		00			