
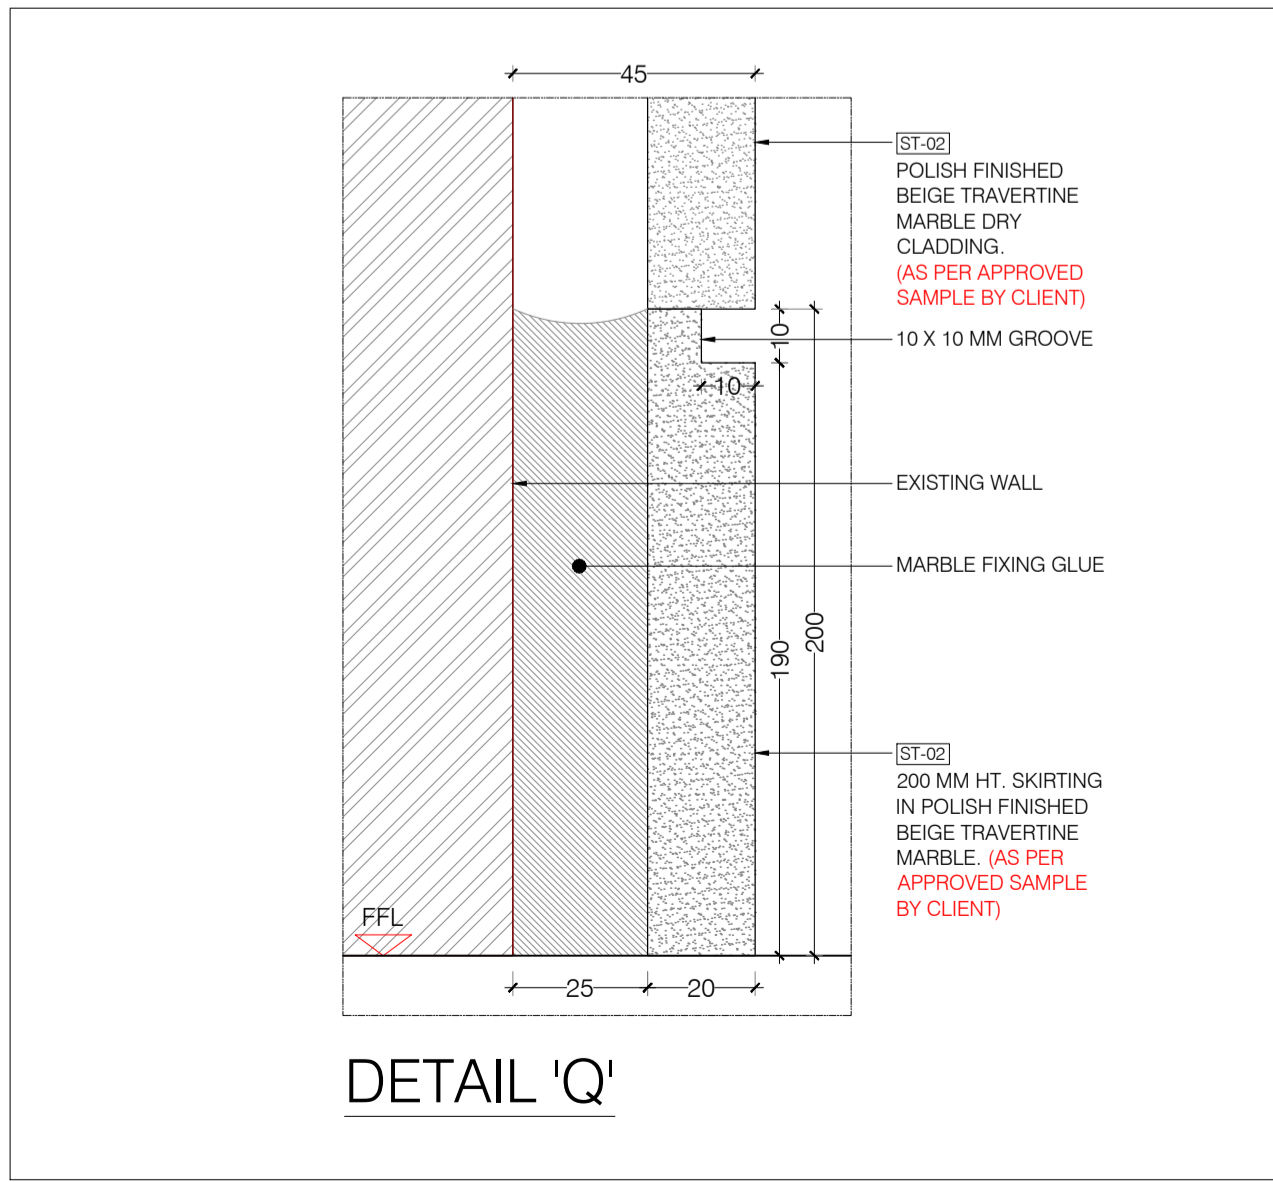
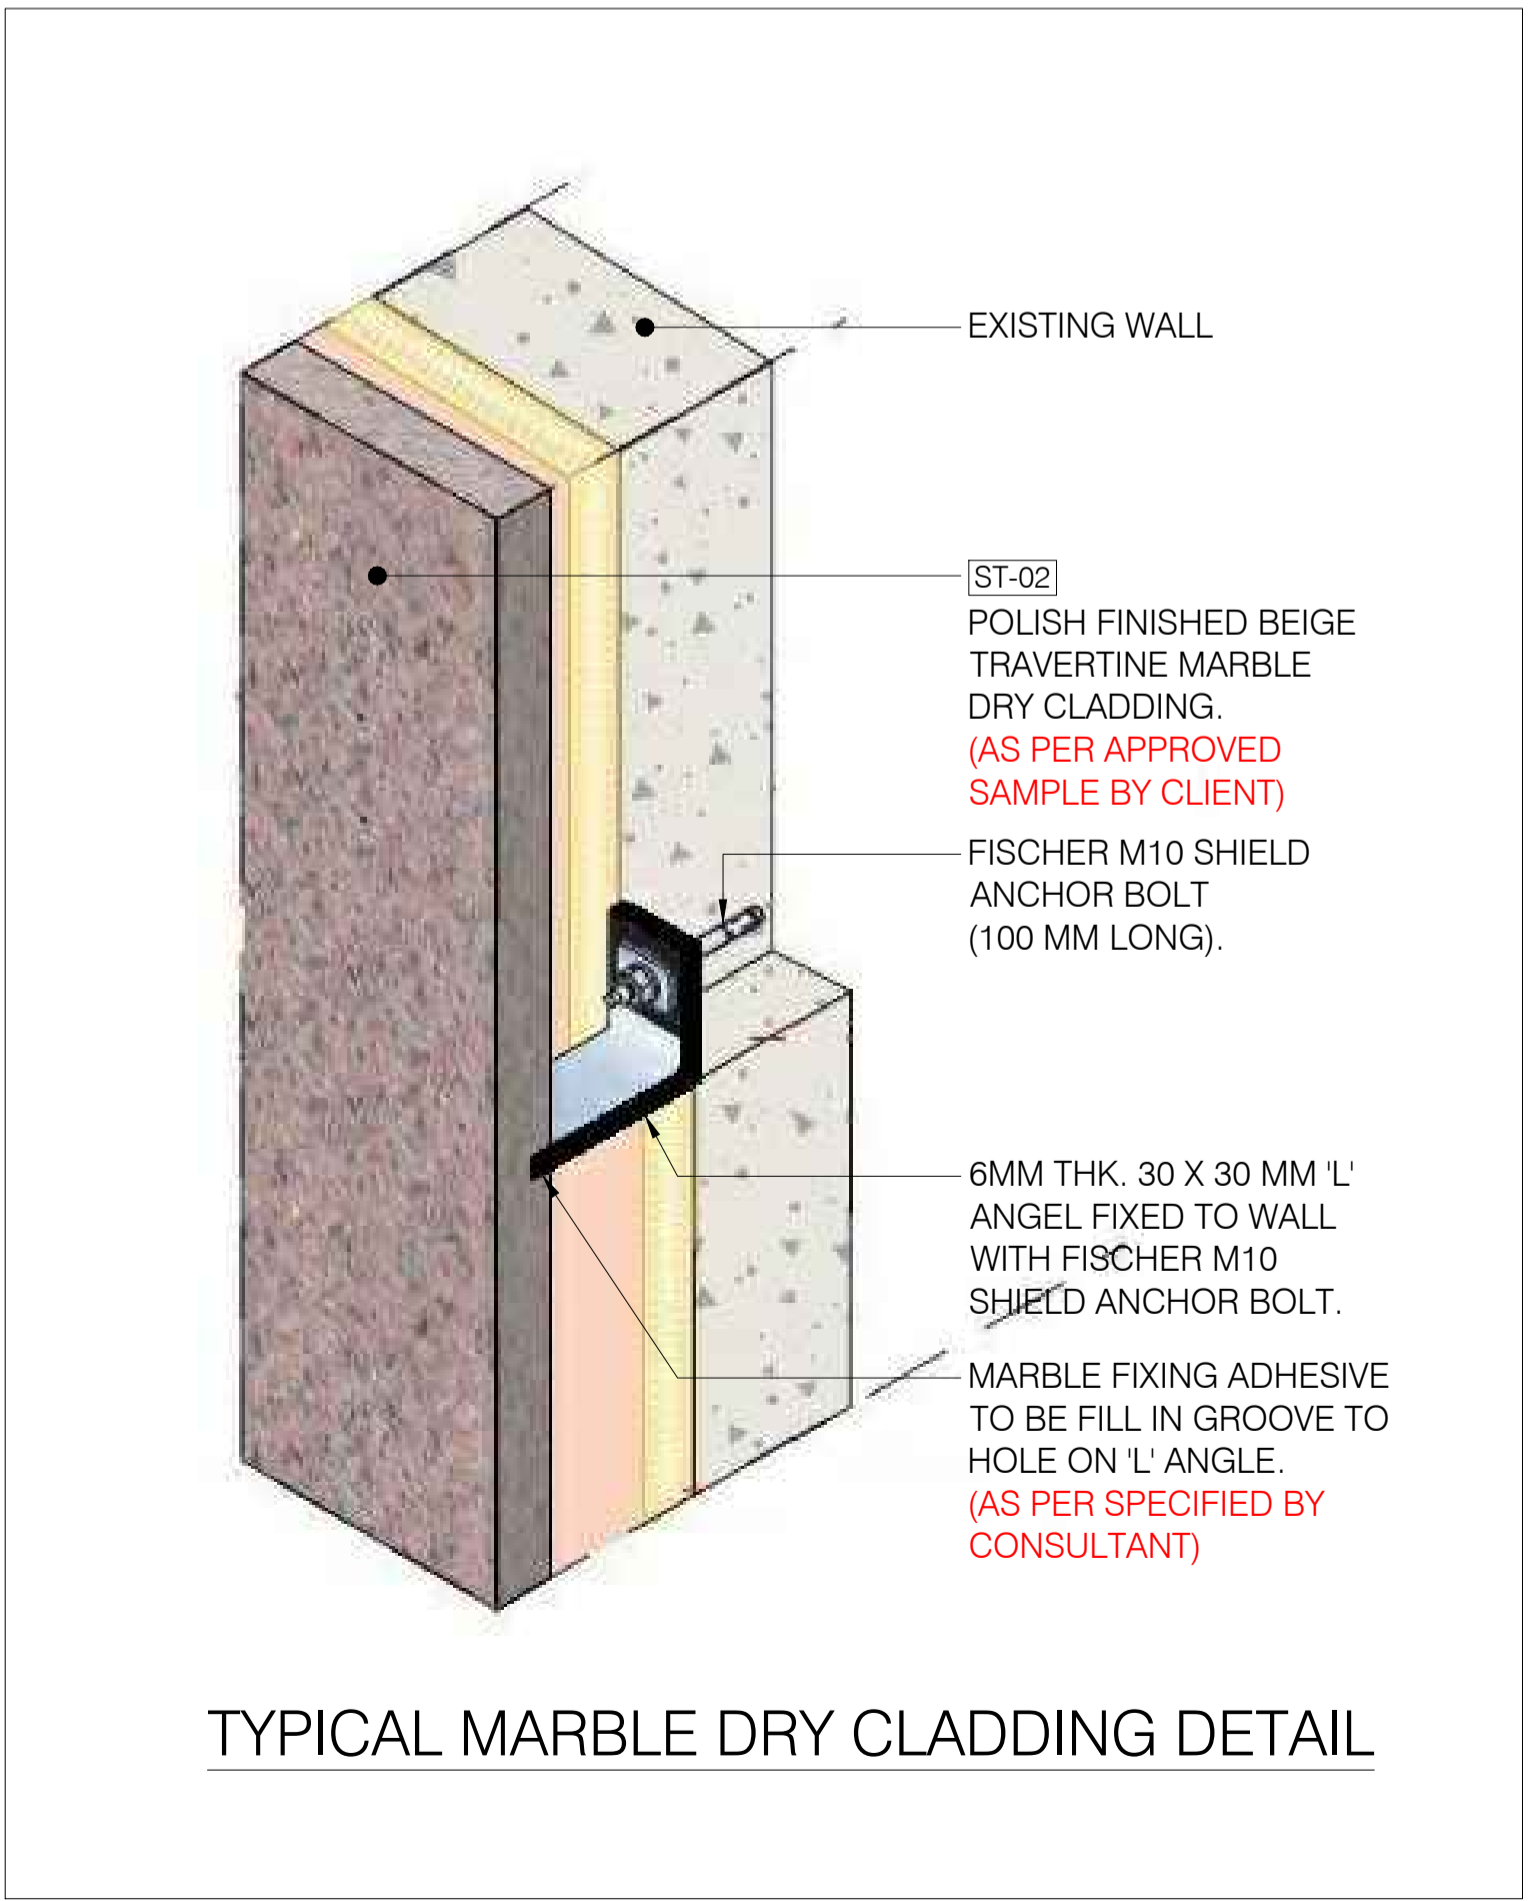
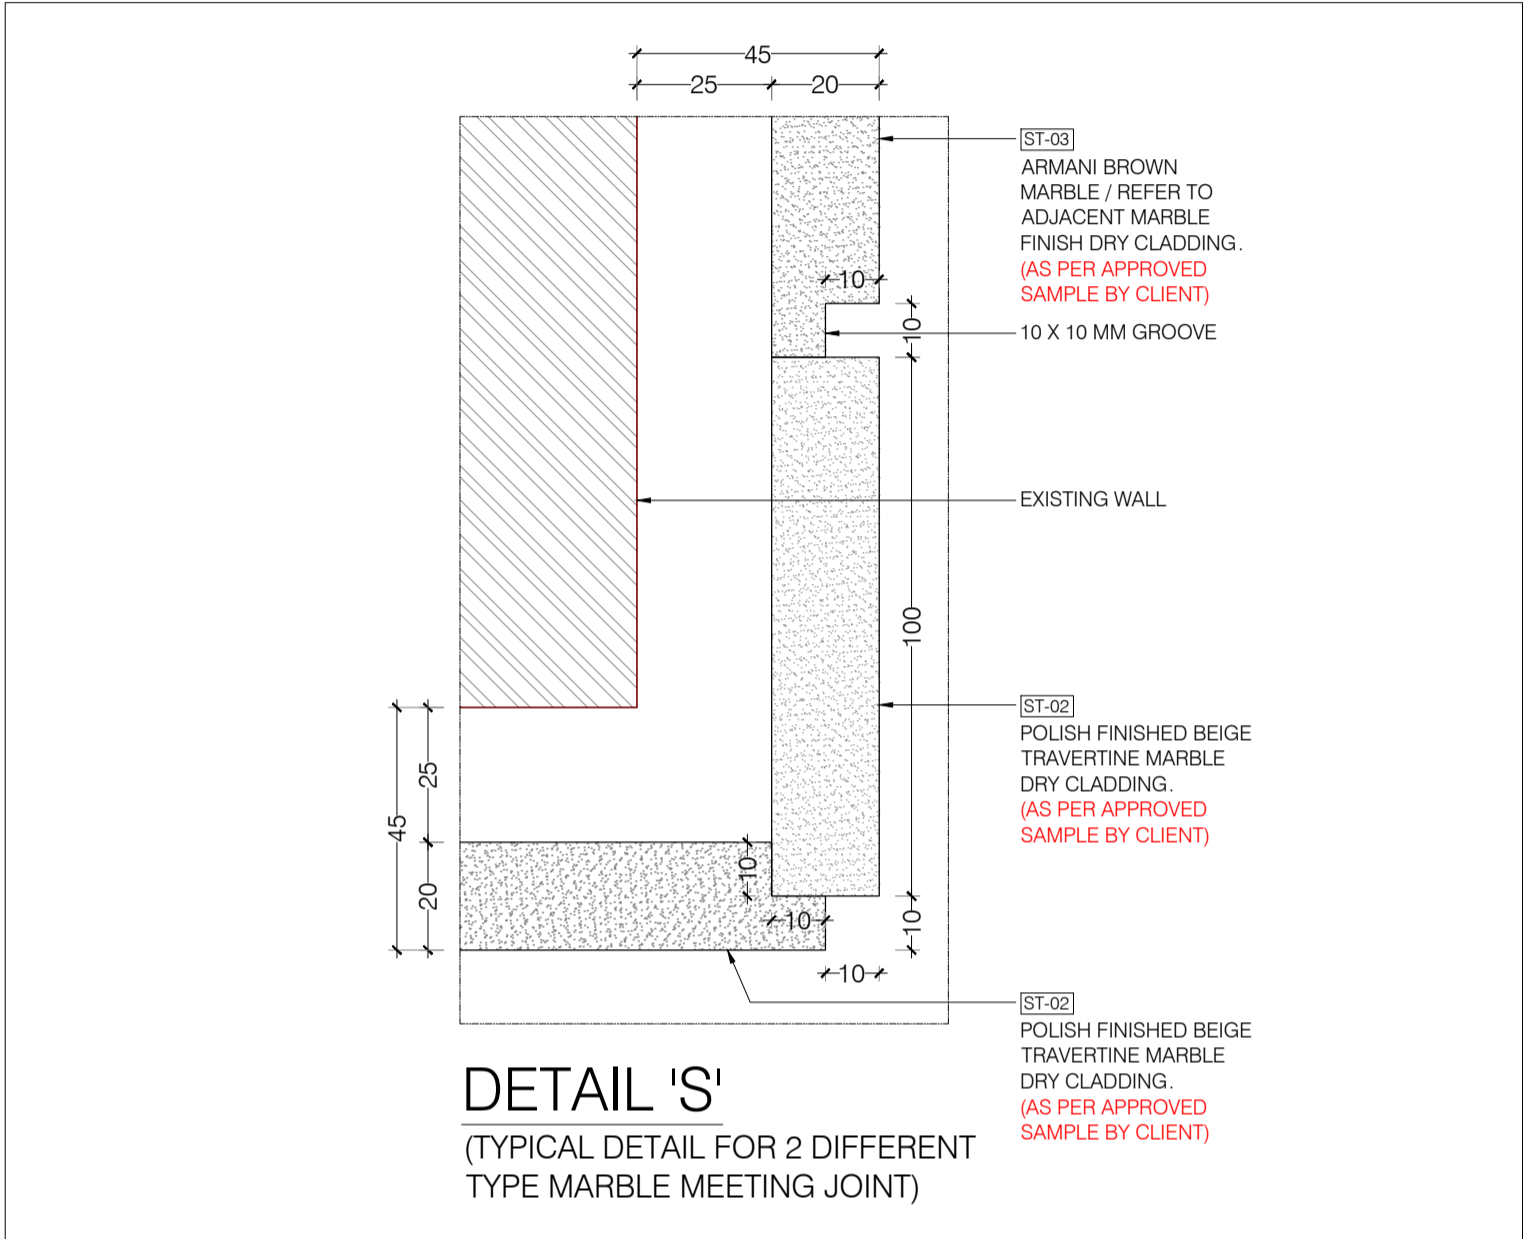
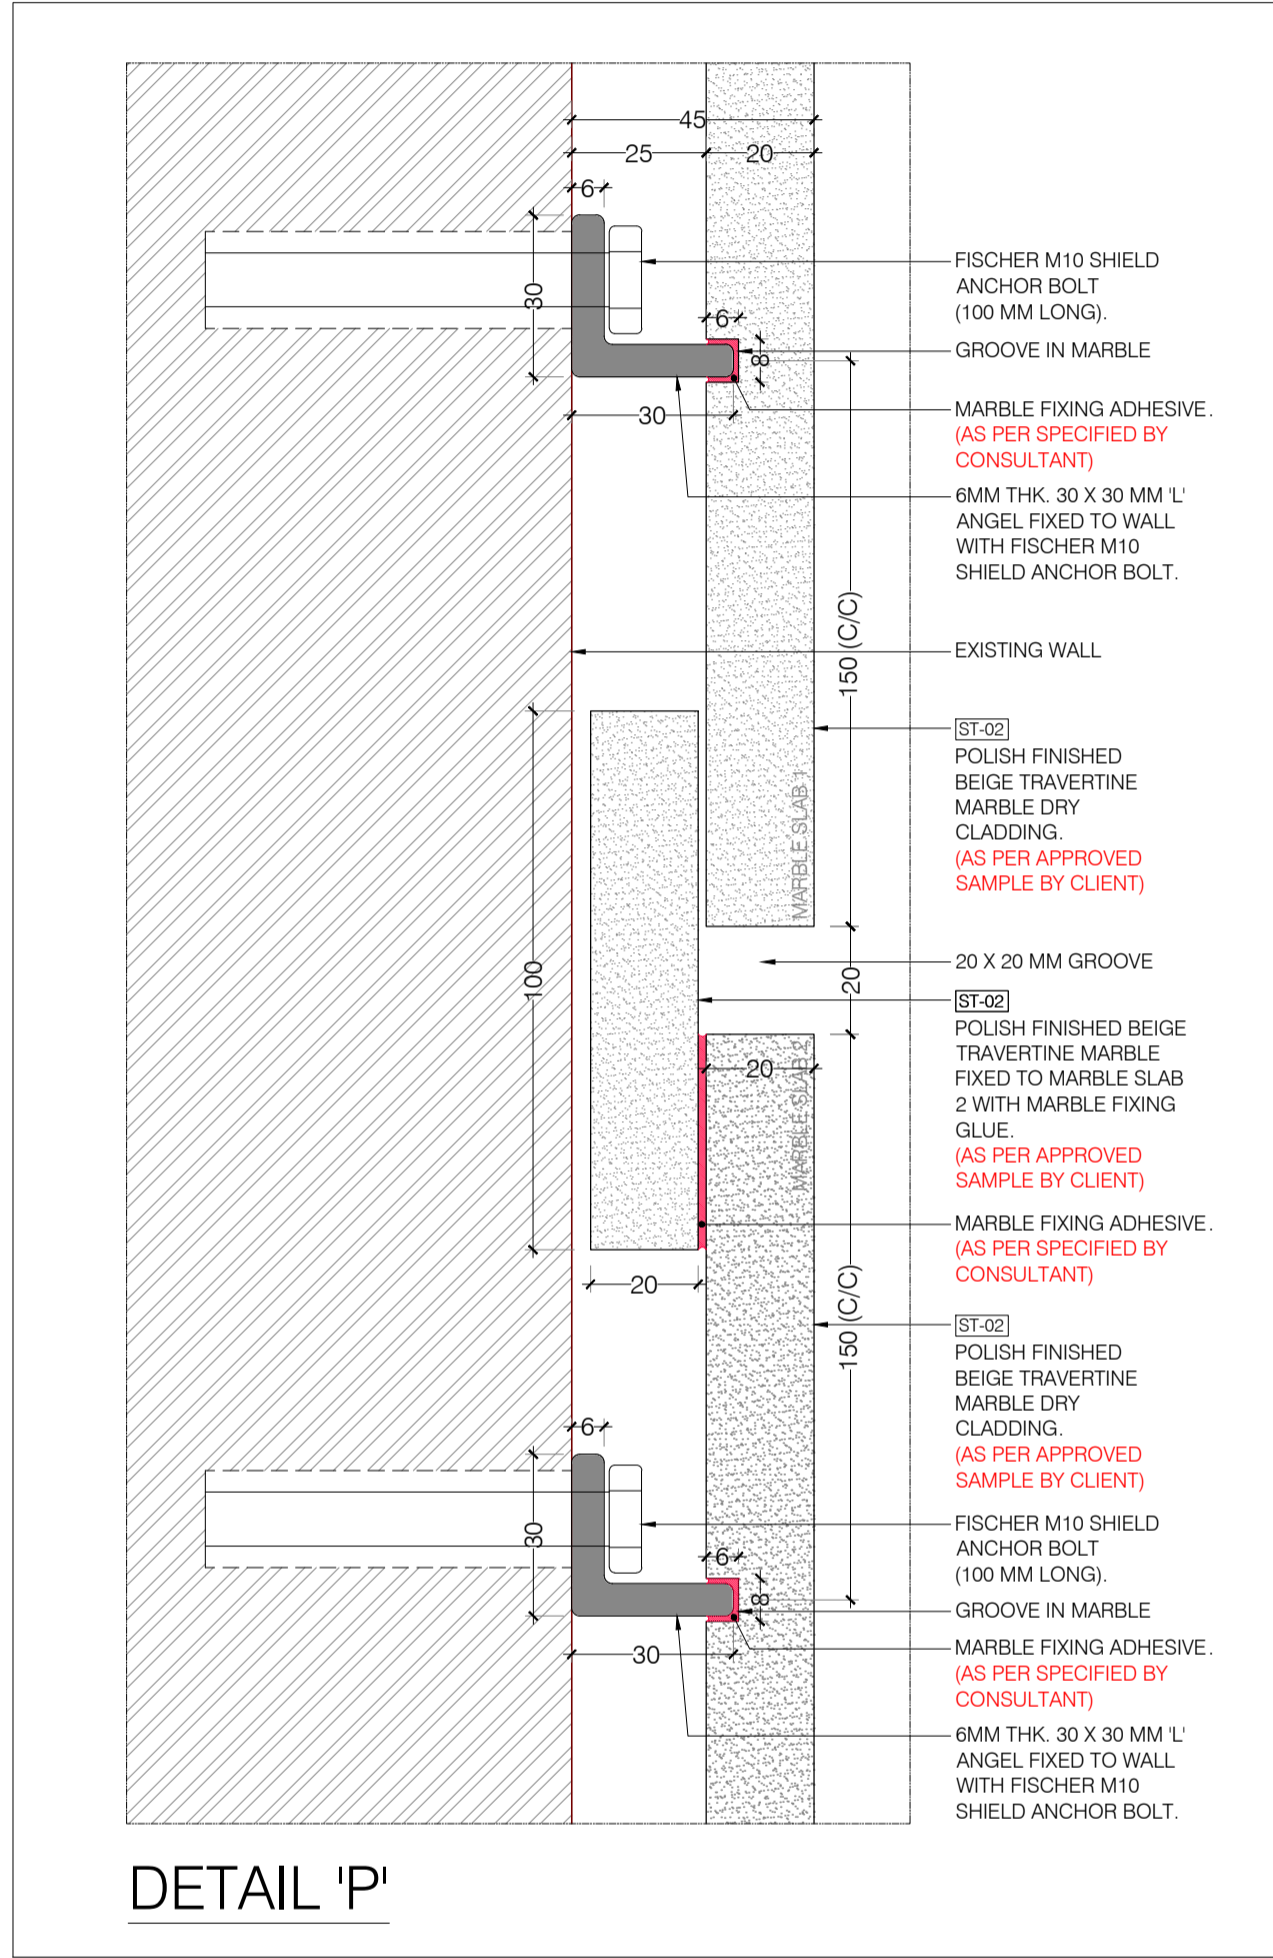
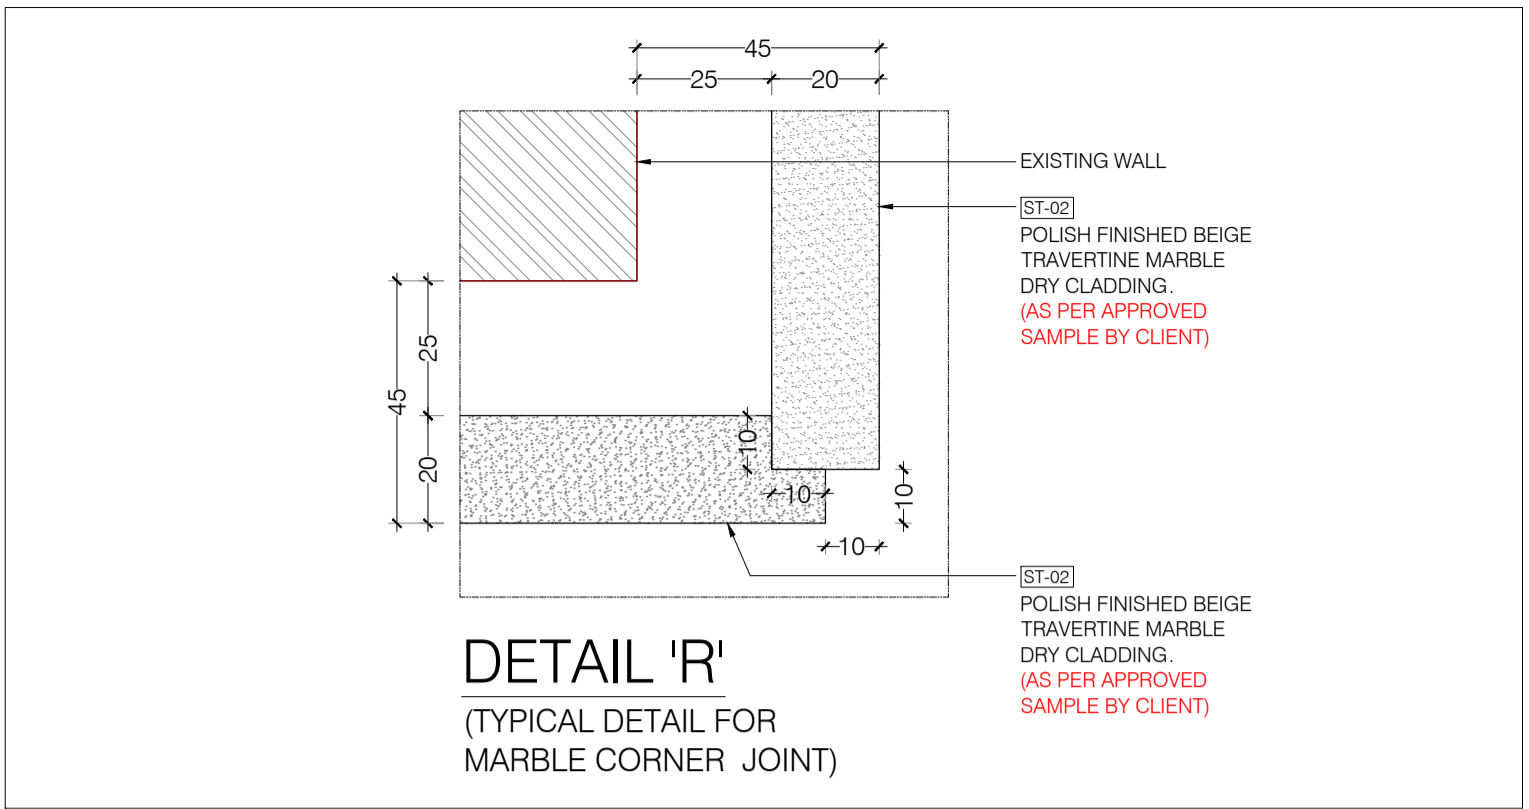
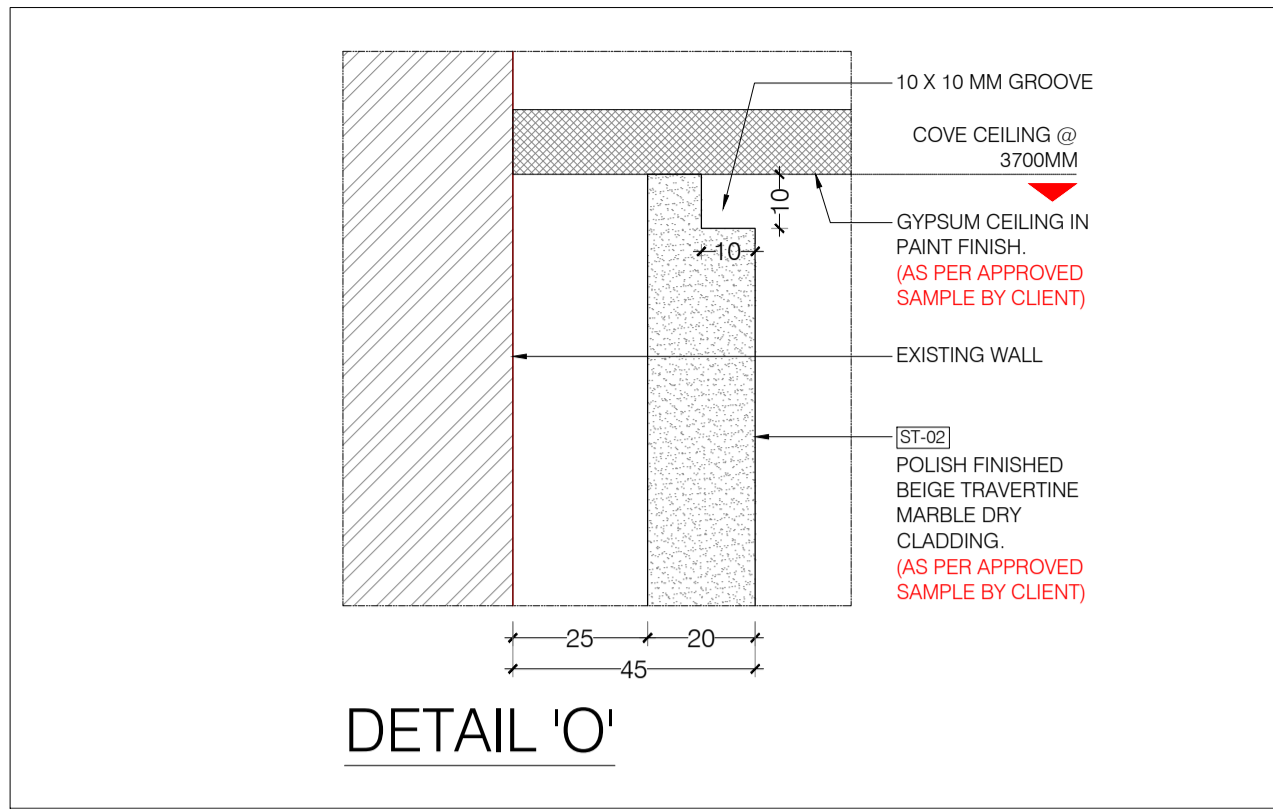


- NOTES :
- BEFORE PRODUCTION / INSTALLATION
VERIFY SIZES AND SITE CONDITION.
 - ADHESIVE / GLUE TO BE USE AS SPECIFIED
BY CONSULTANT.
 - MATERIAL TO BE USE AS APPROVED SAMPLE
BY CLIENT.

LOCATION : GROUND FLOOR -
CORRIDOR / LOBBY AREA

DRAWING TITLE :				
STONE (ST-02) CLADDING				
DETAIL - GROUND FLOOR				
(CORRIDOR / LOBBY AREA)				
DRAWN BY	CHECKED BY	APPROVED BY	DRAWN DATE	PLOT DATE
K3	K3	K3	24-12-2017	
SCALE	PAGE NO.	BOND JOB ORDER	JOB NO.	
1:50	1/2			
PLOT SIZE	CONTRACT NO.			REV. NO.
A2				
CONTRACT DRG. REF. NO. REV.				
00				
DRAWING NO.				REV. NO.
DET-01				00

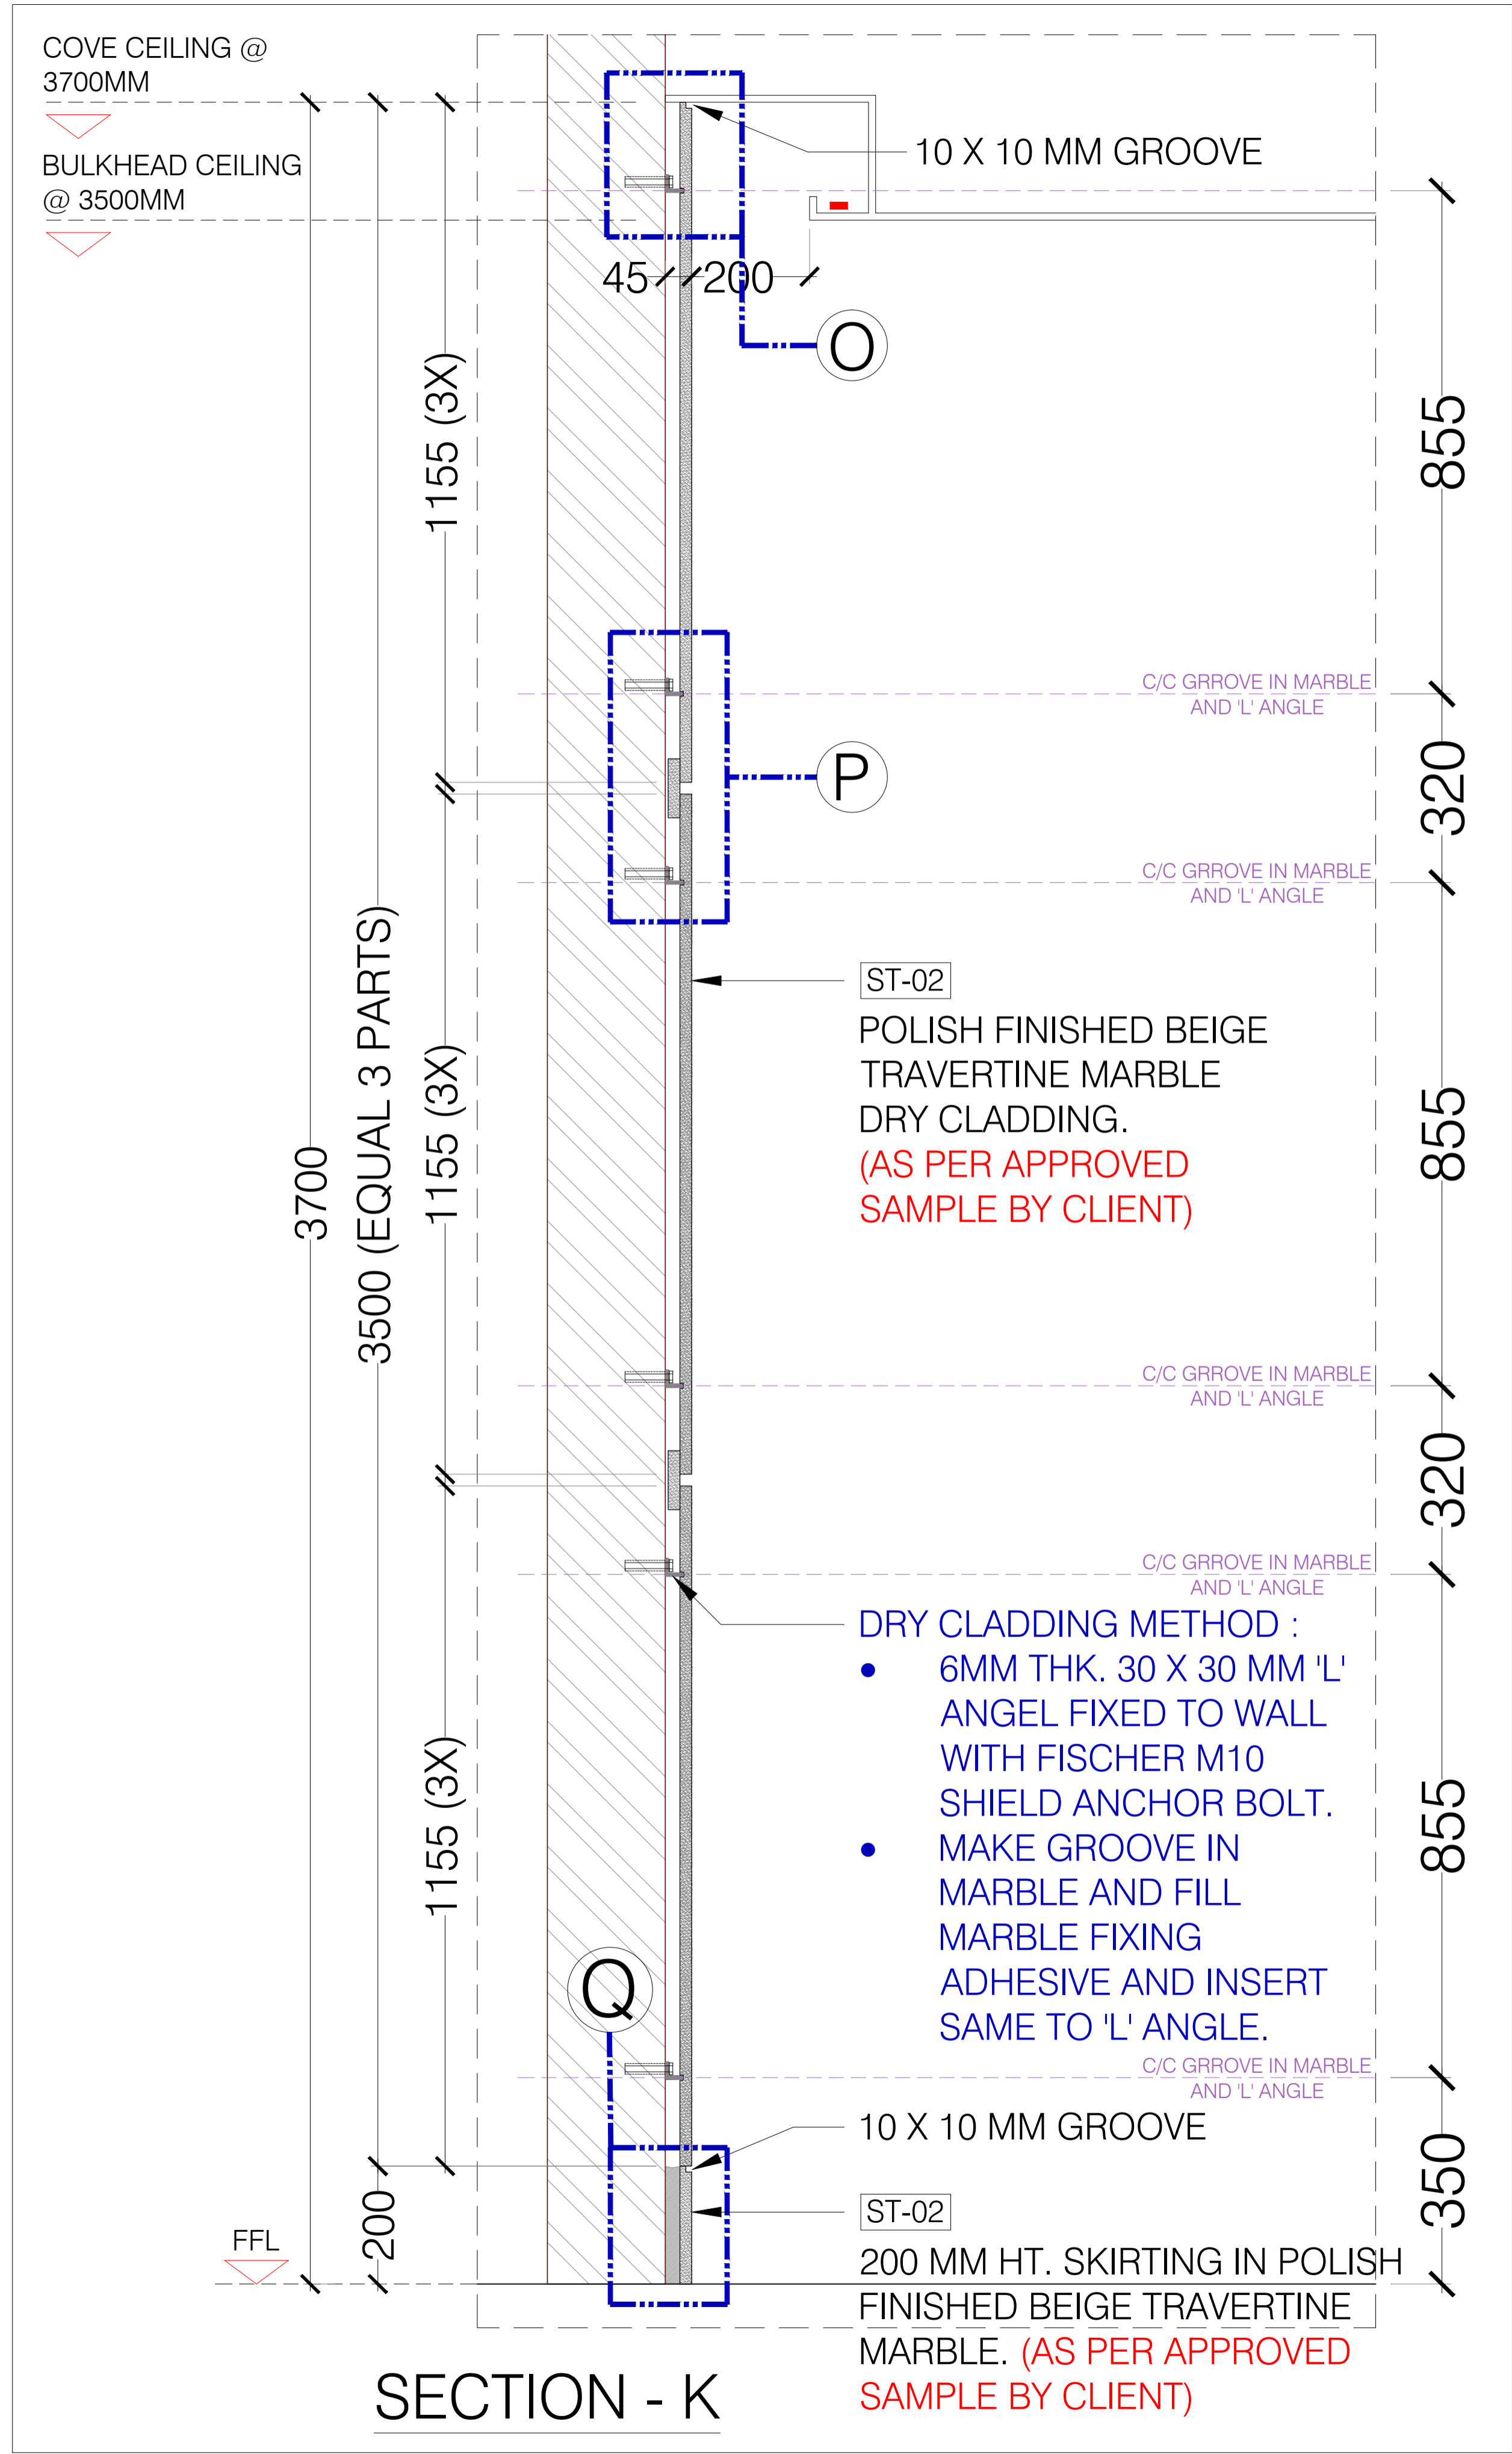

DRAWING TITLE :					
STONE (ST-02) CLADDING DETAIL - GROUND FLOOR (CORRIDOR / LOBBY AREA)					
DRAWN BY	CHECKED BY	APPROVED BY	DRAWN DATE	PLOT DATE	
K3	K3	K3	24-12-2017		
SCALE	PAGE NO.	BOND JOB ORDER	JOB NO.		
1:10 & 1:2	1/2				
PLOT SIZE	CONTRACT NO.	DRAWING NO.		REV. NO.	
A2					
CONTRACT DRG. REF. NO.	REV	DET-01		00	
	00				