

- NOTES :
- BEFORE FABRICATION / PRODUCTION VERIFY SITE CONDITION AND SIZES AT SITE.
 - HARDWARE / IRONMONGERY TO BE PROVIDE BY OTHERS.
 - MATERIAL FINISHES TO BE APPROVED BY CLIENT.

LOCATION : FIRST FLOOR - BED ROOM A




DRAWING TITLE :

TV UNIT DETAIL


(BED ROOM-A)

6

DRAWN BY	CHECKED BY	APPROVED BY	DRAWN DATE	PLOT DATE
K3	K3	K3	16-12-2017	
SCALE	PAGE NO.	BOND JOB ORDER	JOB NO.	
1:20	1/2			
PLOT SIZE	CONTRACT NO.	DRAWING NO.		REV. NO.
A3				
CONTRACT ORG. REF. NO.	REV	<div style="font-size: 48px; margin: 0;">DET-06</div> <div style="font-size: 48px; margin: 0;">00</div>		
	00			

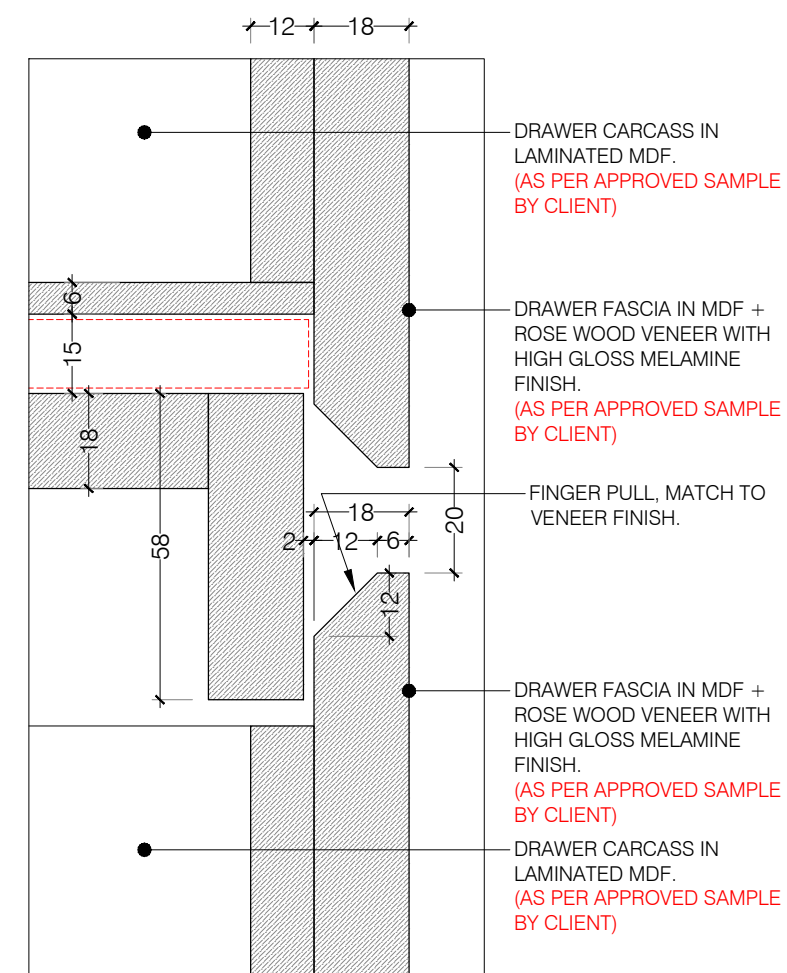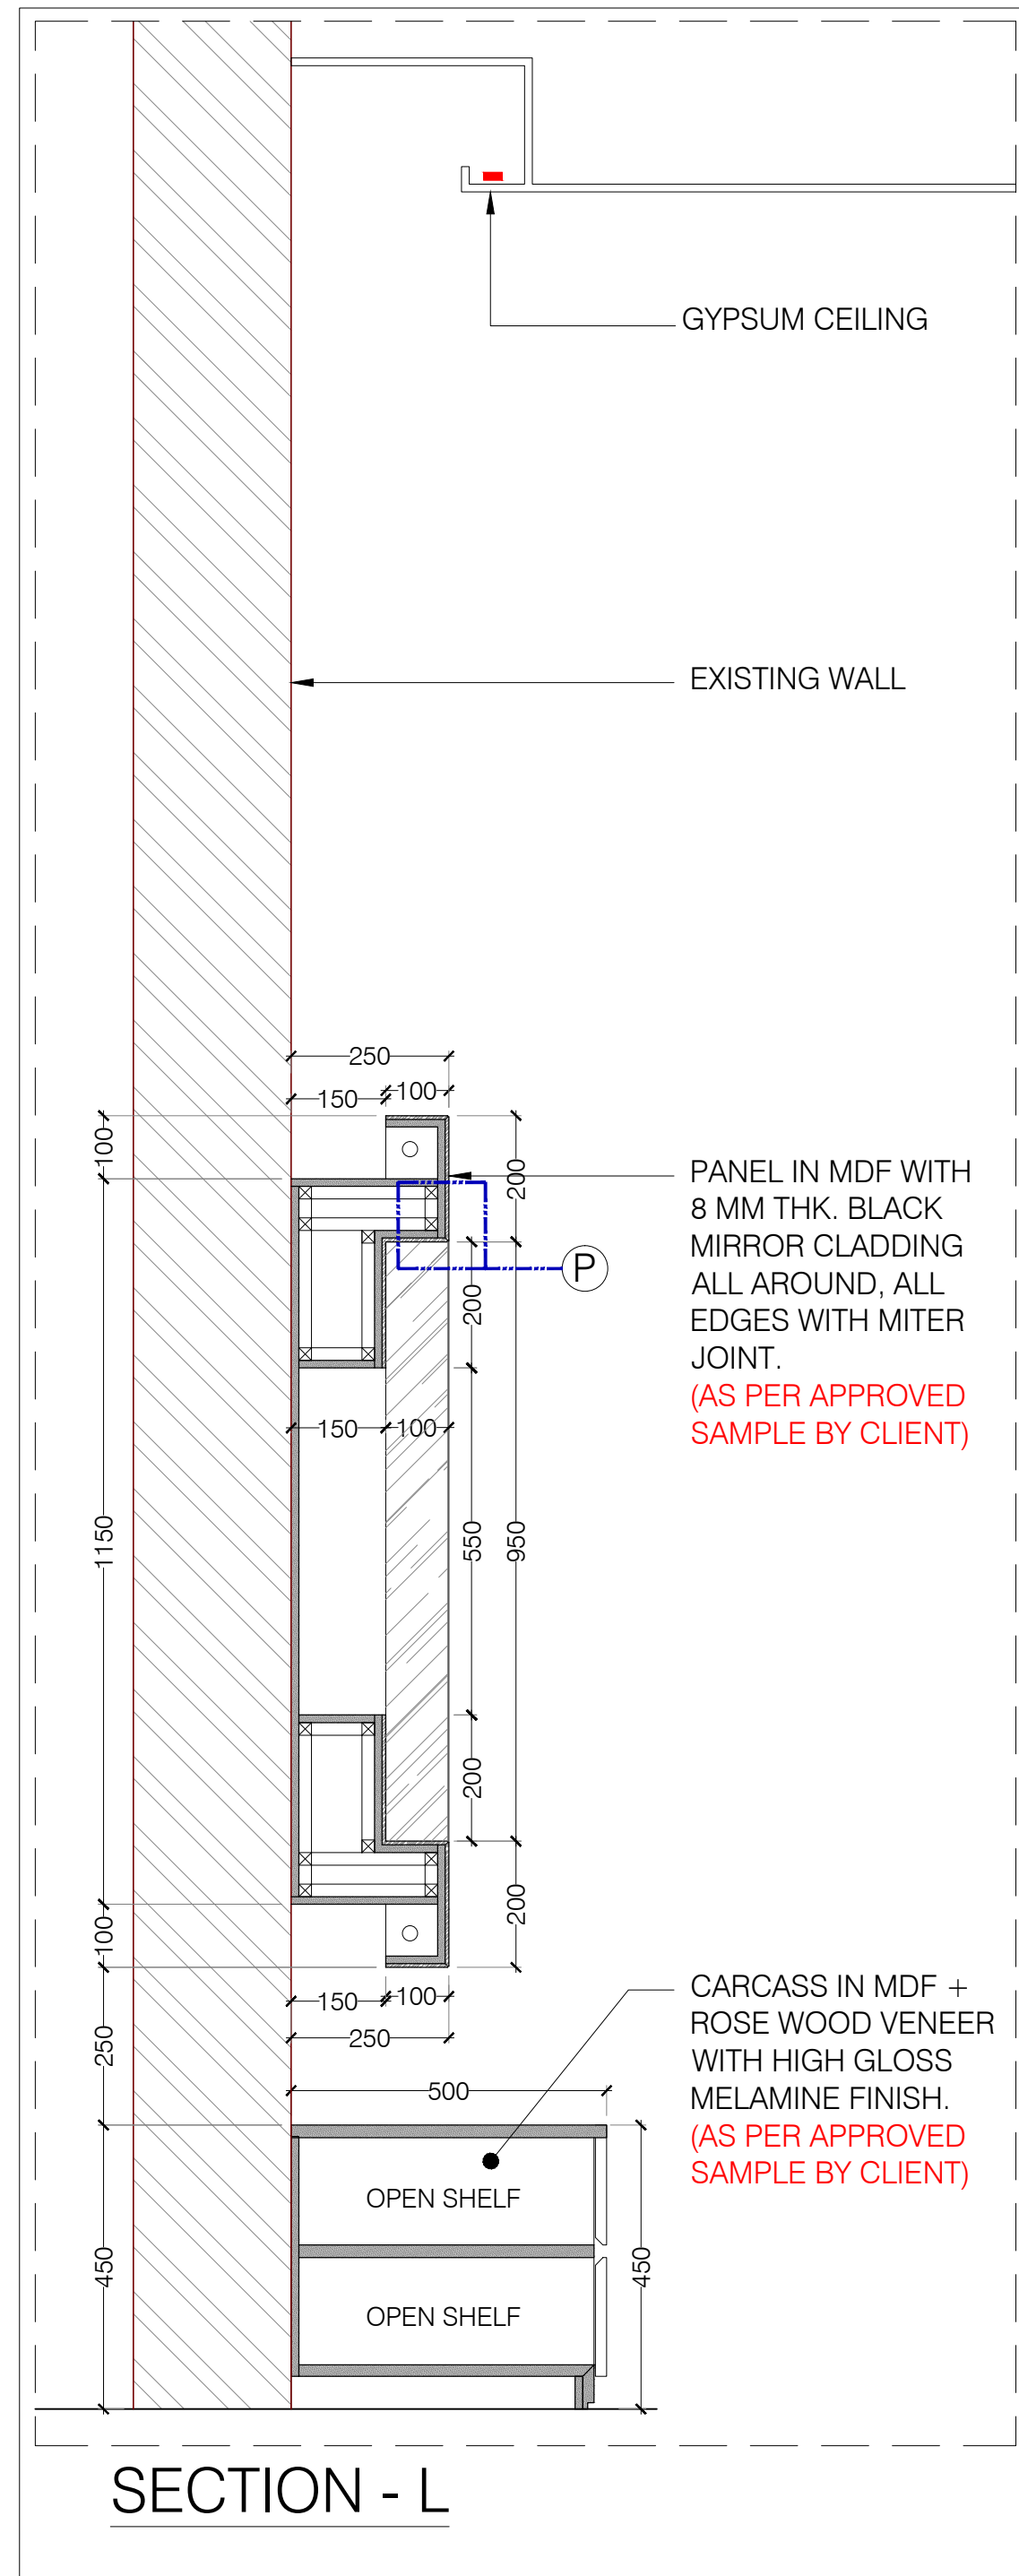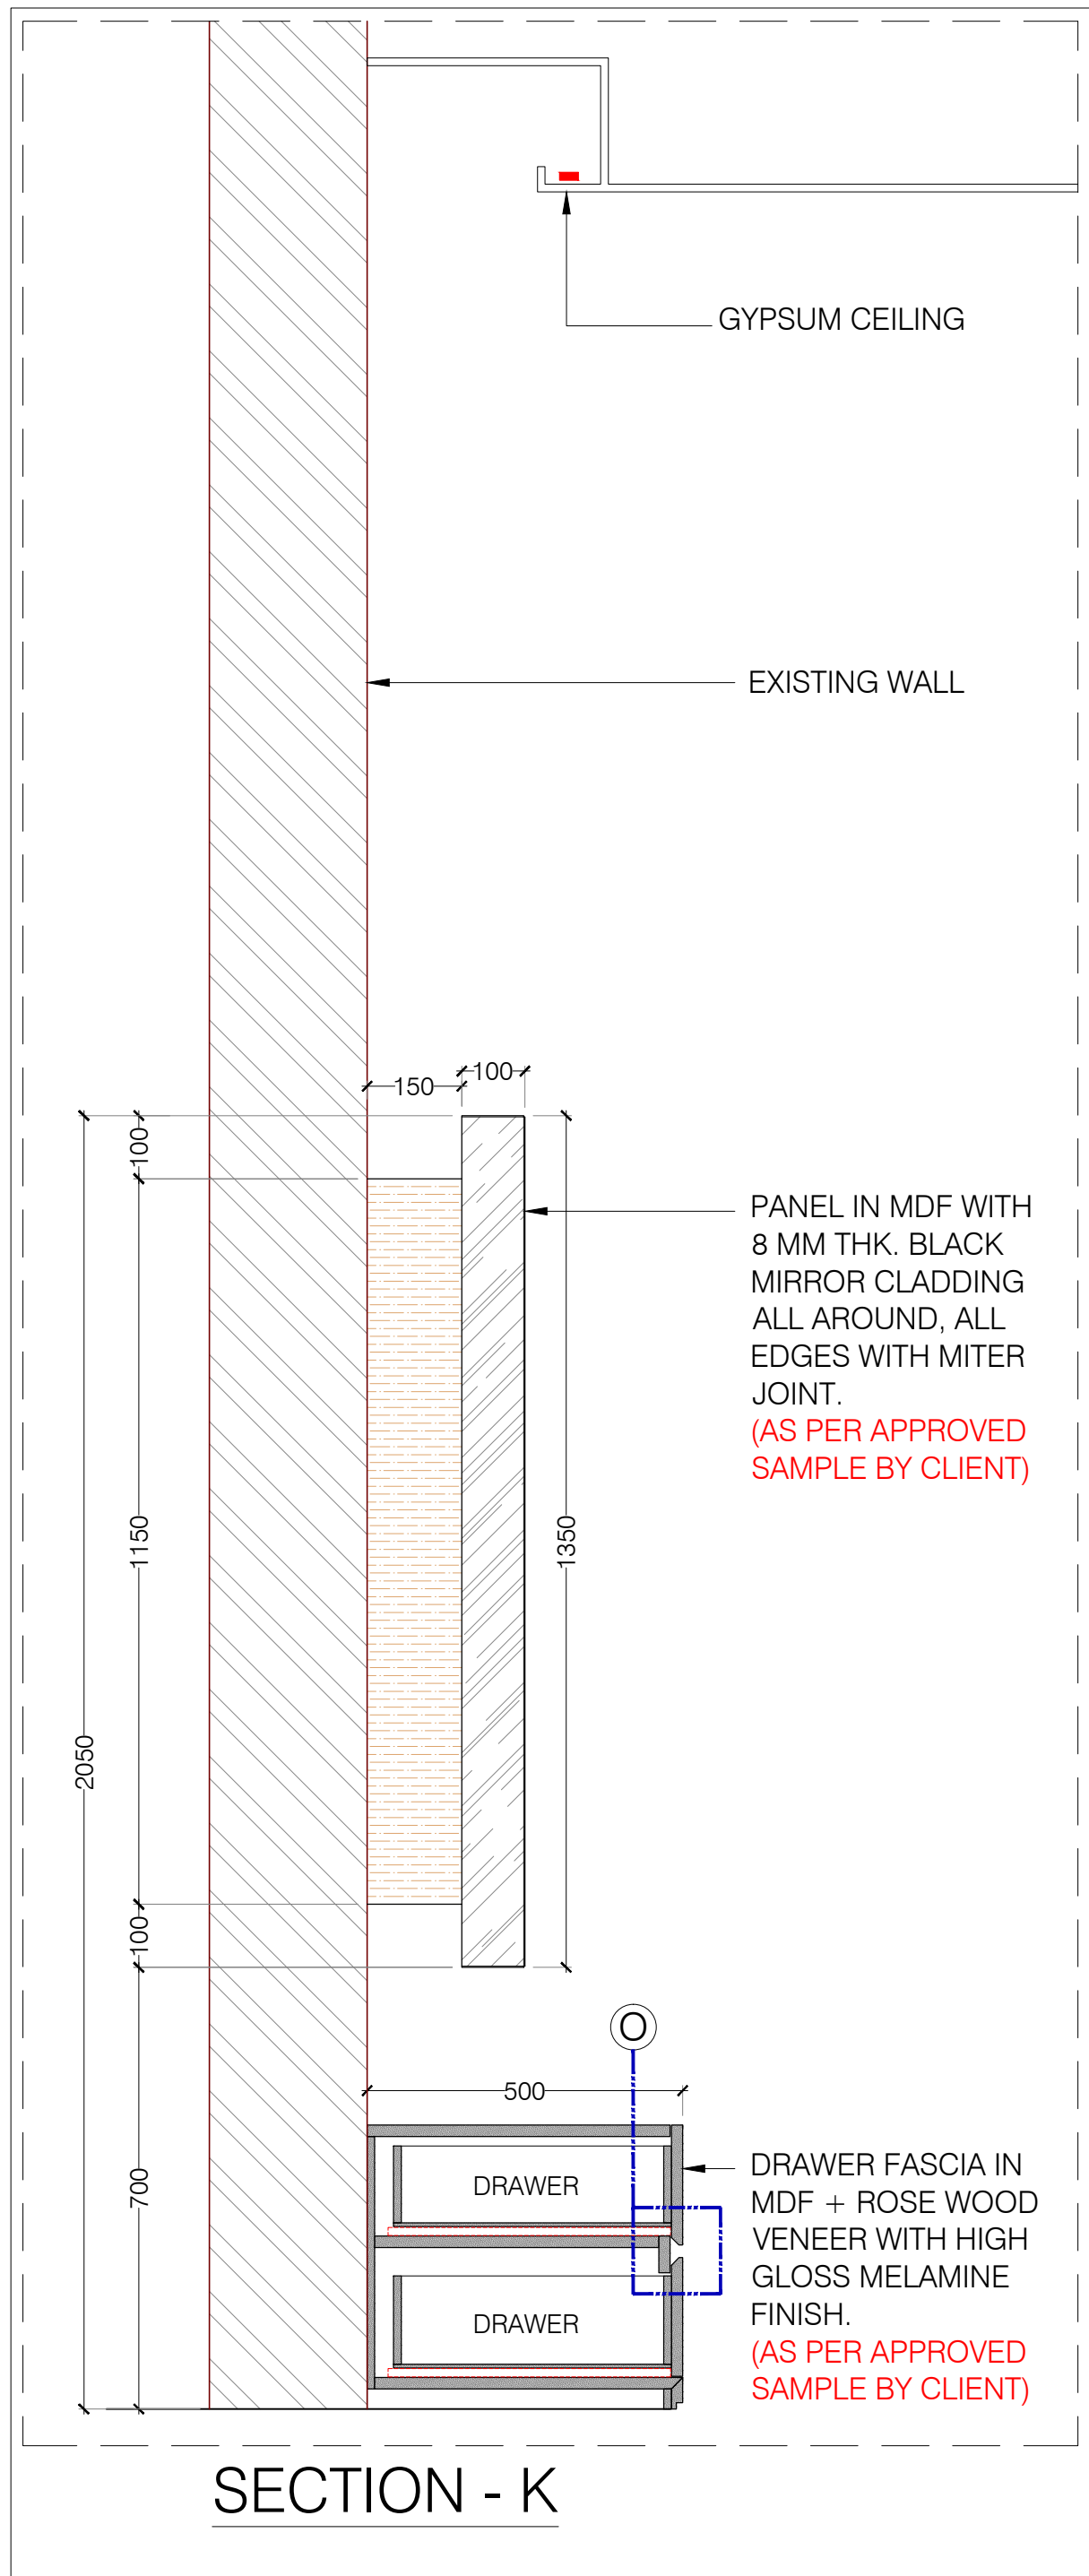

DETAIL 'O'

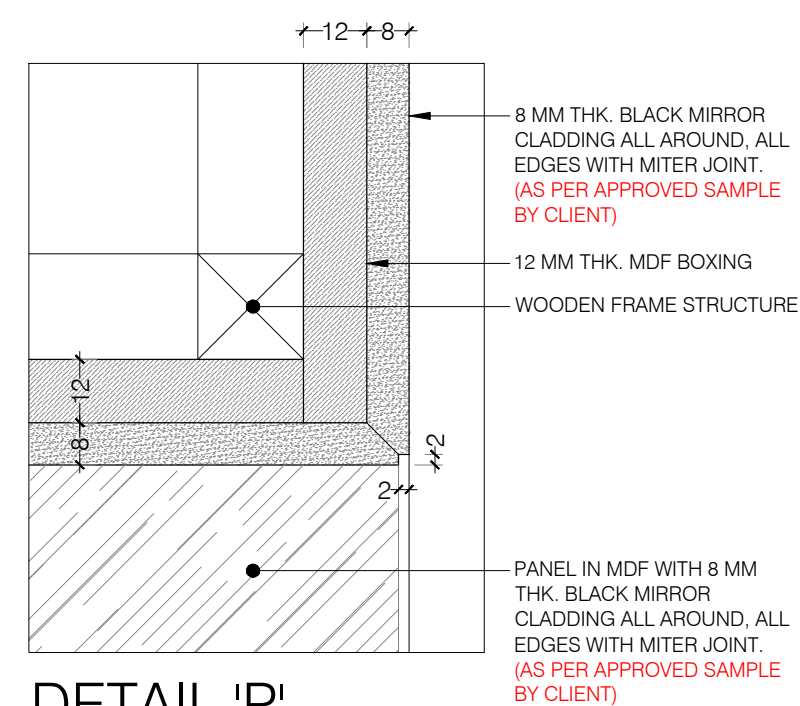

DETAIL 'P'

DRAWING TITLE :							
TV UNIT DETAIL (BED ROOM-A)							
DRAWN BY	CHECKED BY	APPROVED BY	DRAWN DATE	PLOT DATE			
K3	K3	K3	16-12-2017	JOB NO.			
SCALE	PAGE NO.	BOND JOB ORDER					
1:15 & 1/2	2/2						
PLOT SIZE	CONTRACT NO.	DRAWING NO.		REV. NO.			
A3							
CONTRACT ORG. REF. NO.	REV	DET-06		00			
	00						