

NOTES :




- BEFORE FABRICATION / PRODUCTION VERIFY SITE CONDITION AND SIZES AT SITE.
- HARDWARE / IRONMONGERY TO BE PROVIDE BY OTHERS.
- MATERIAL FINISHES TO BE APPROVED BY CLIENT.

LOCATION : FIRST FLOOR - BED ROOM B


KEY PLAN (BED ROOM - B)

DRAWING TITLE :
TV UNIT DETAIL (BED ROOM-B)

DRAWN BY	CHECKED BY	APPROVED BY	DRAWN DATE	PLOT DATE
K3	K3	K3	16-12-2017	
SCALE	PAGE NO.	BOND JOB ORDER	JOB NO.	
1:25	1/2			
PLOT SIZE	CONTRACT NO.	DRAWING NO.	REV. NO.	
A3				
CONTRACT ORG. REF. NO.	REV.	DET-06		00
	00			

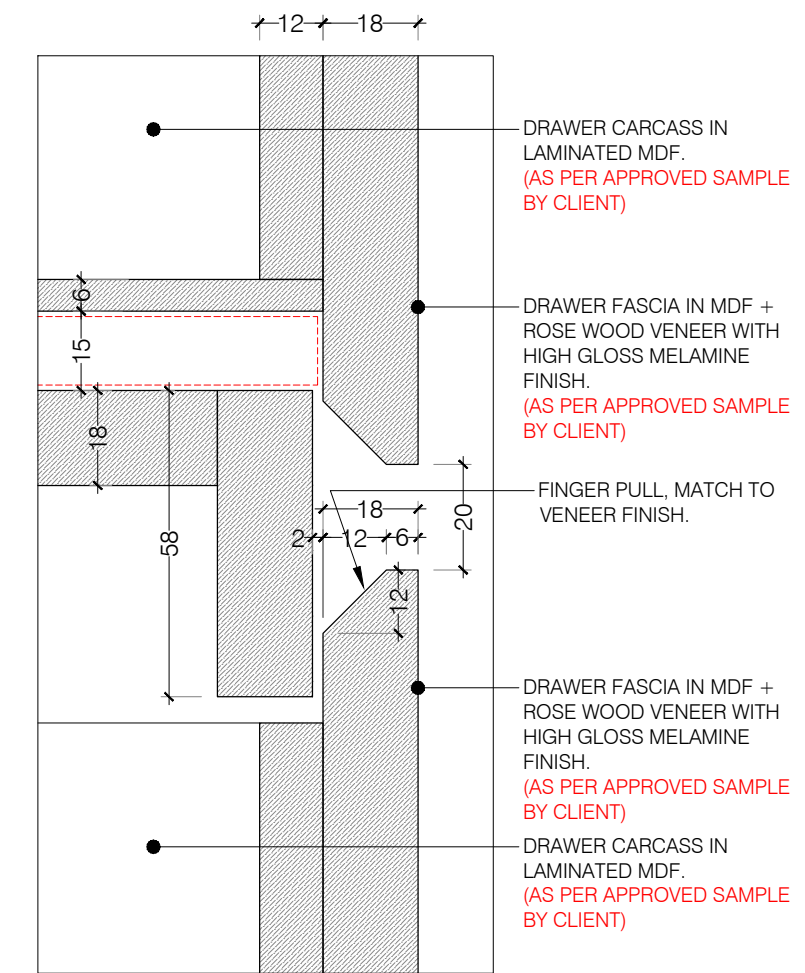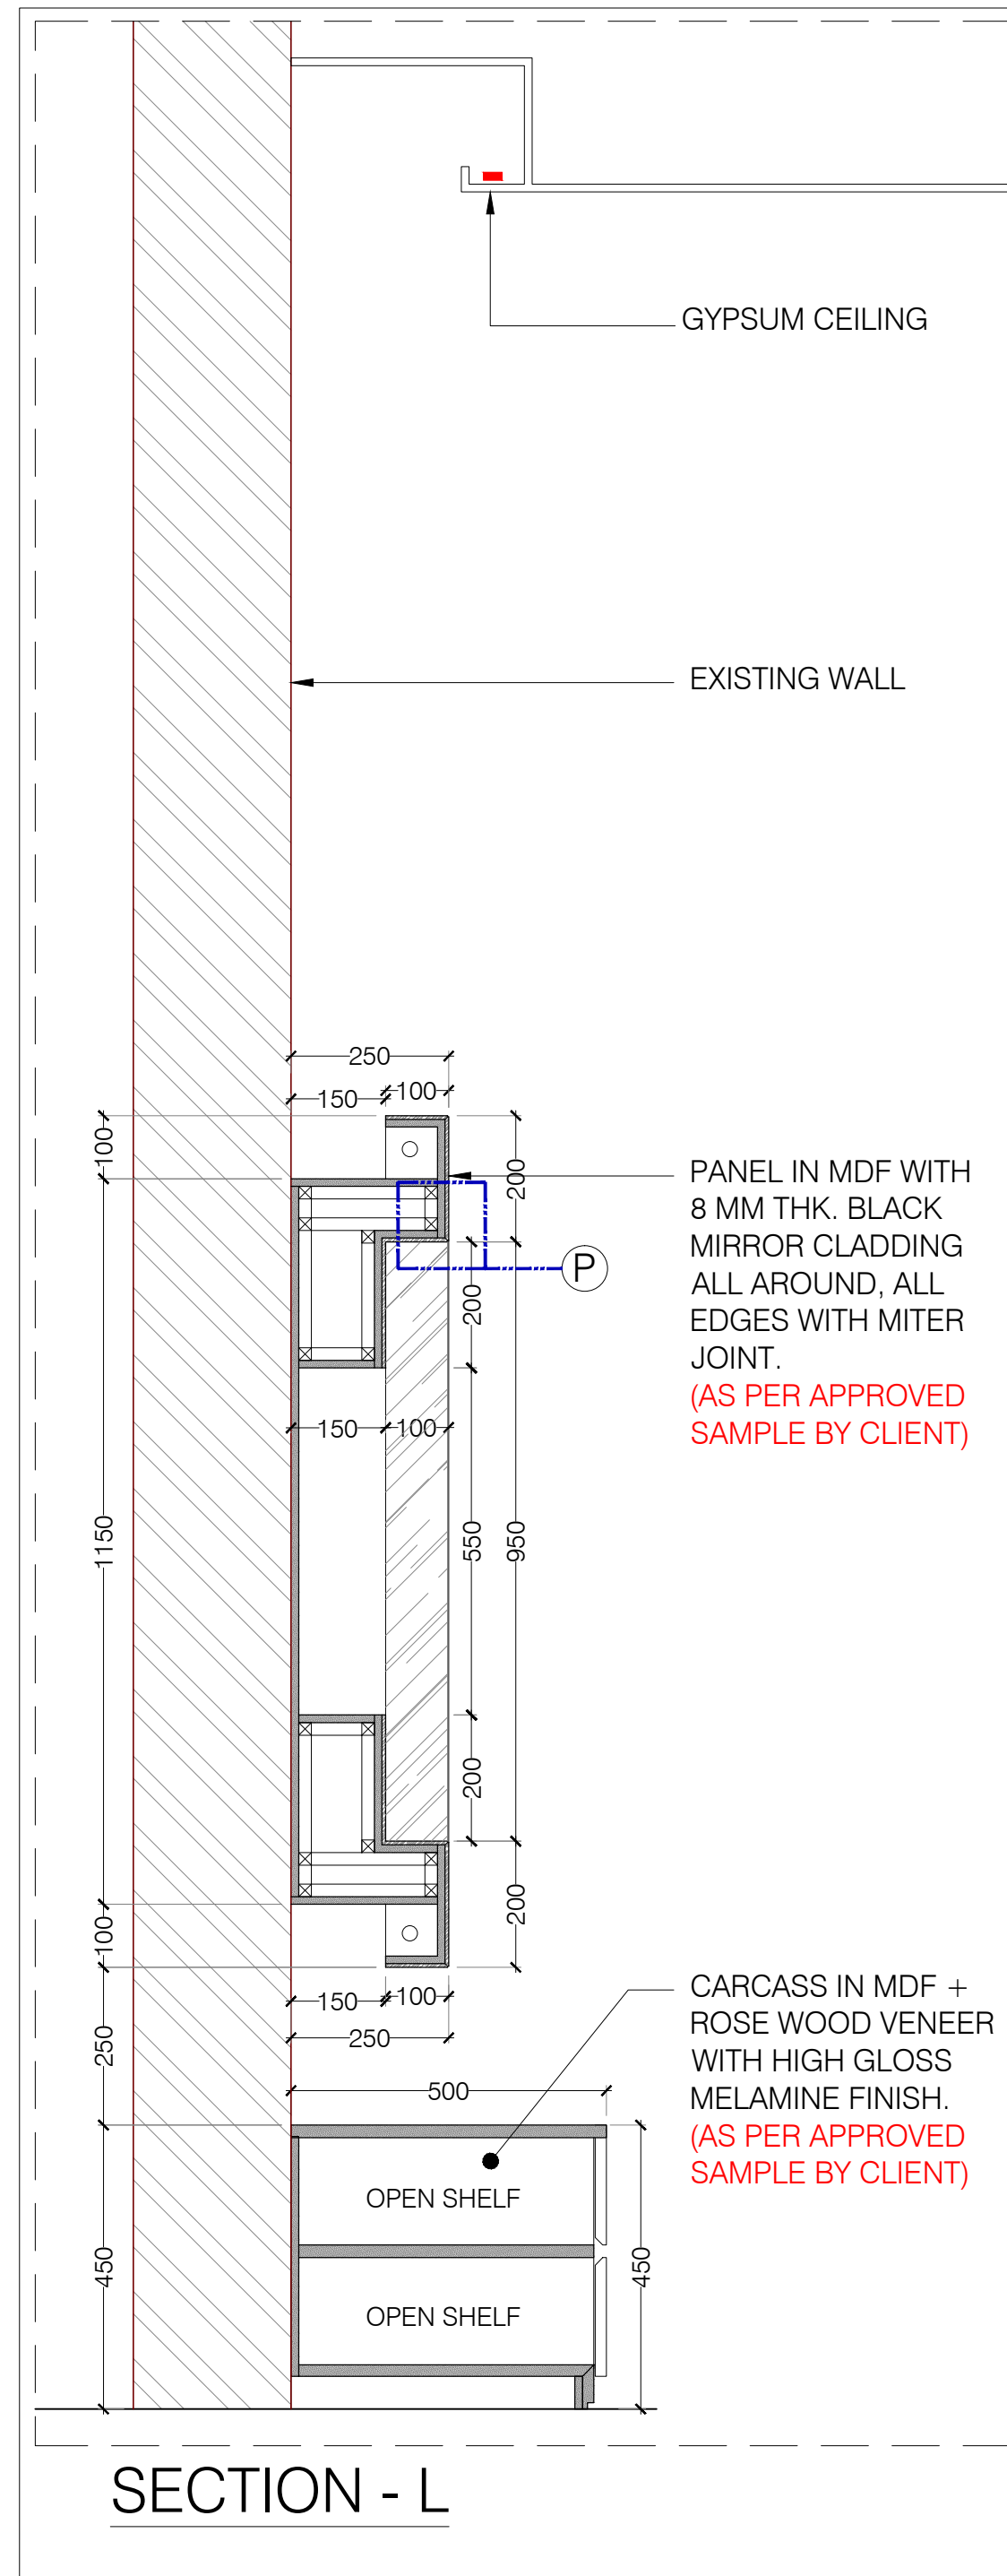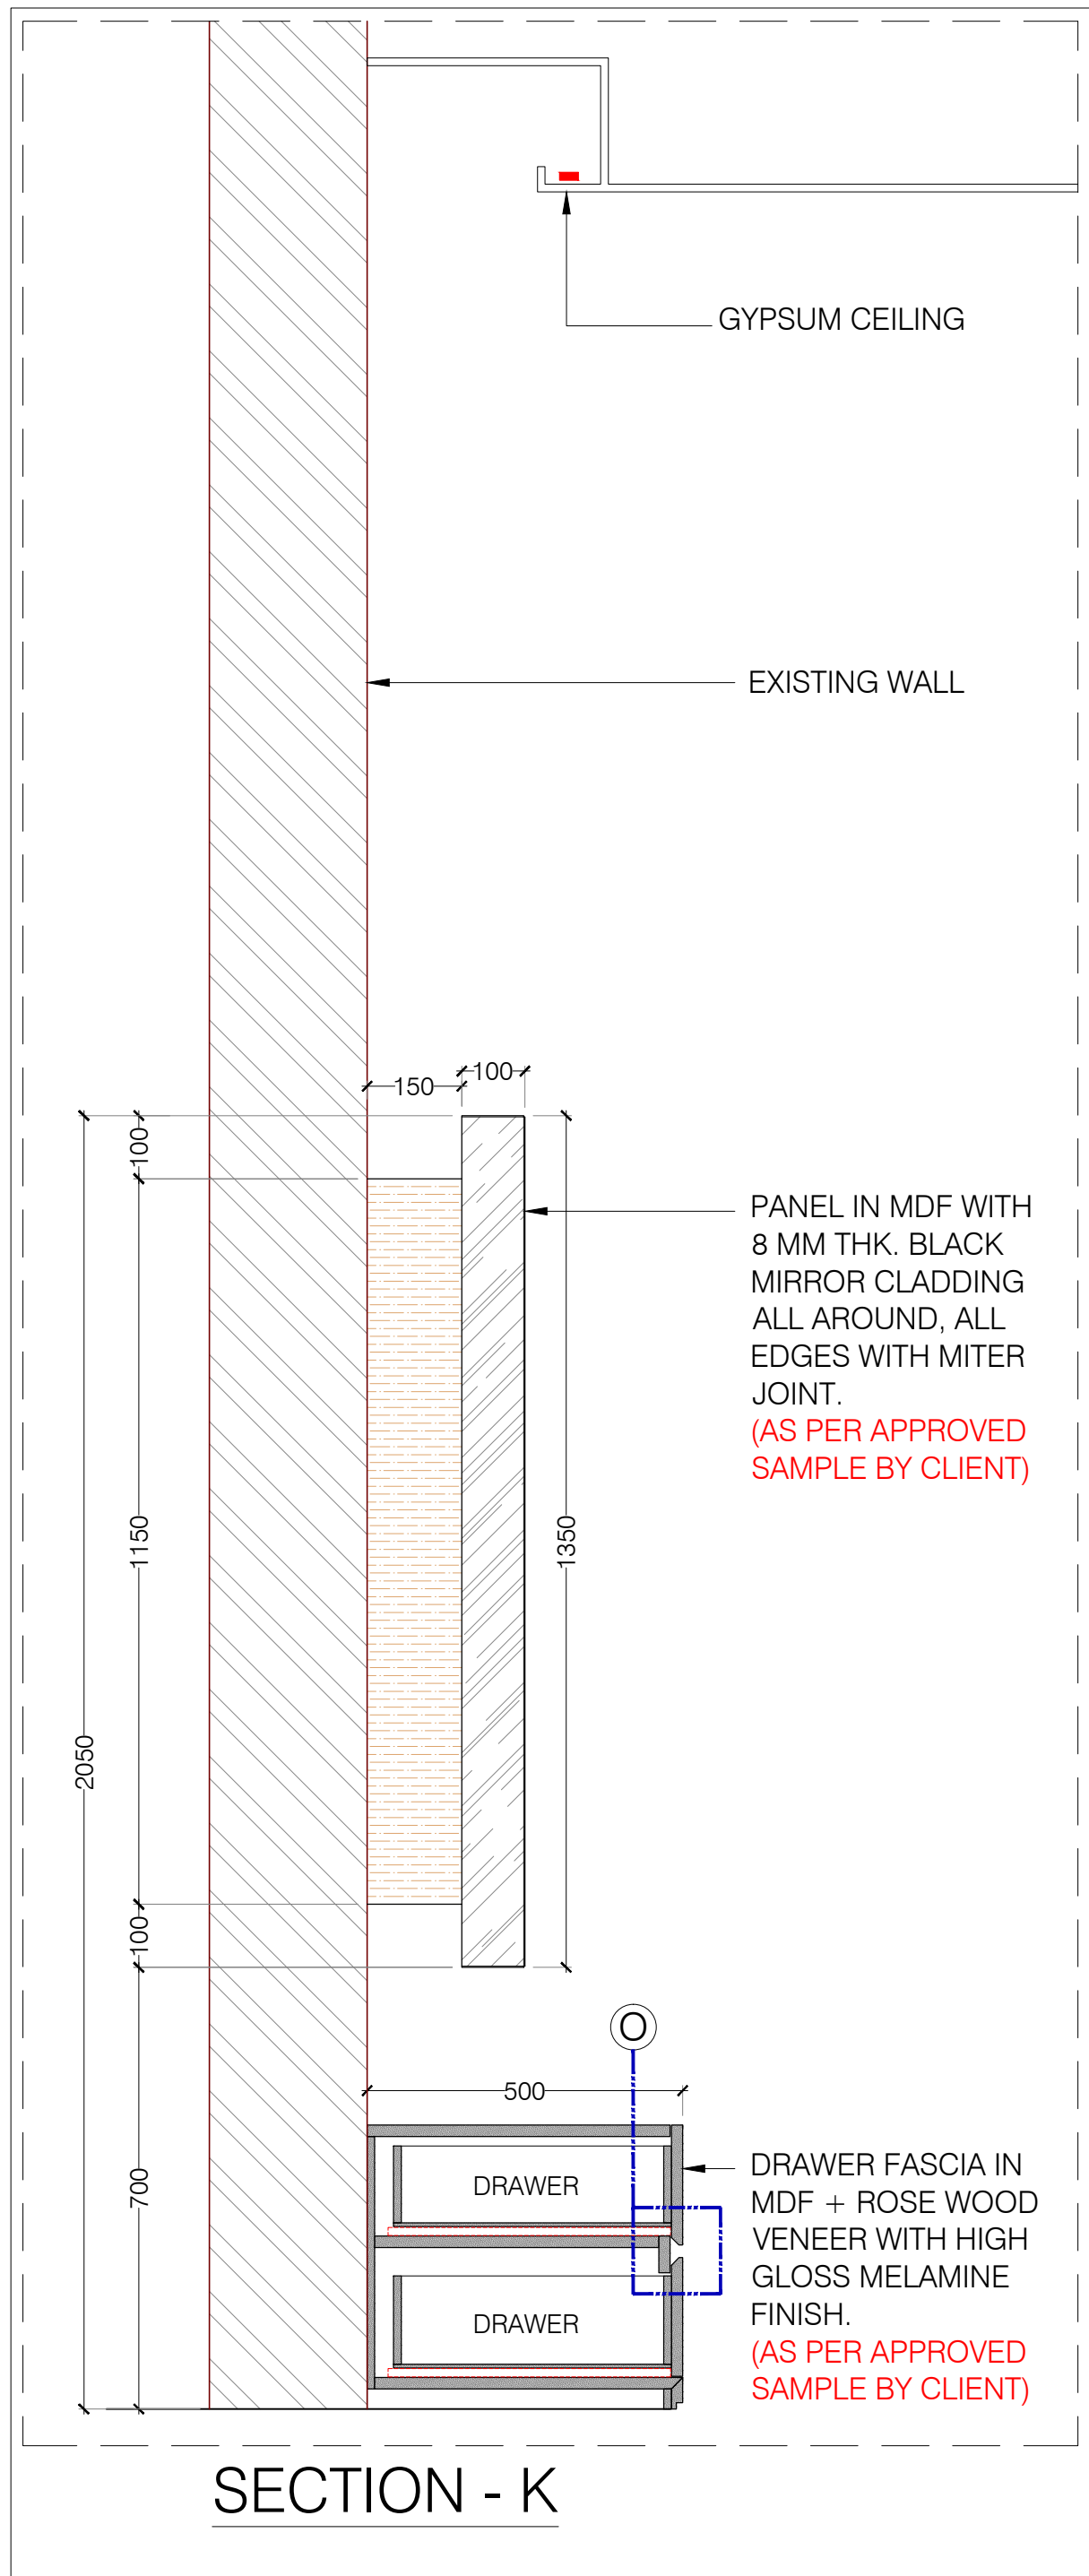

DETAIL 'O'

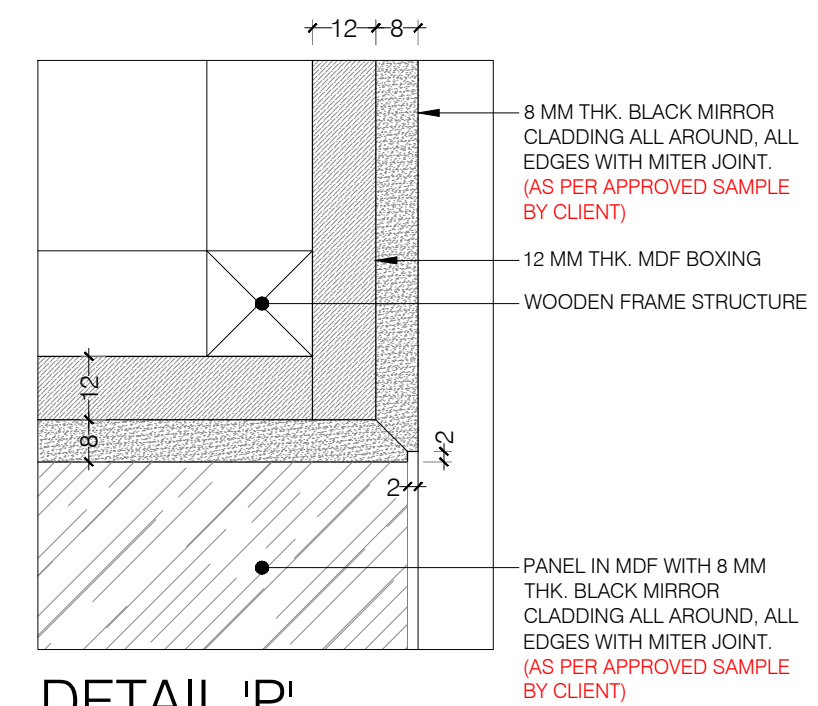

DETAIL 'P'

DRAWING TITLE :

TV UNIT DETAIL

(BED ROOM-B)

DRAWN BY
CHECKED BY
APPROVED BY
DRAWN DATE
PLOT DATE

K3
K3
K3
16-12-2017

SCALE
PAGE NO.
BOND JOB ORDER
JOB NO.

1:15 & 1:2
2/2

PLOT SIZE

A3

CONTRACT NO.

DRAWING NO.

REV. NO.

CONTRACT ORG. REF. NO.

REV

00

DET-06

00

6