
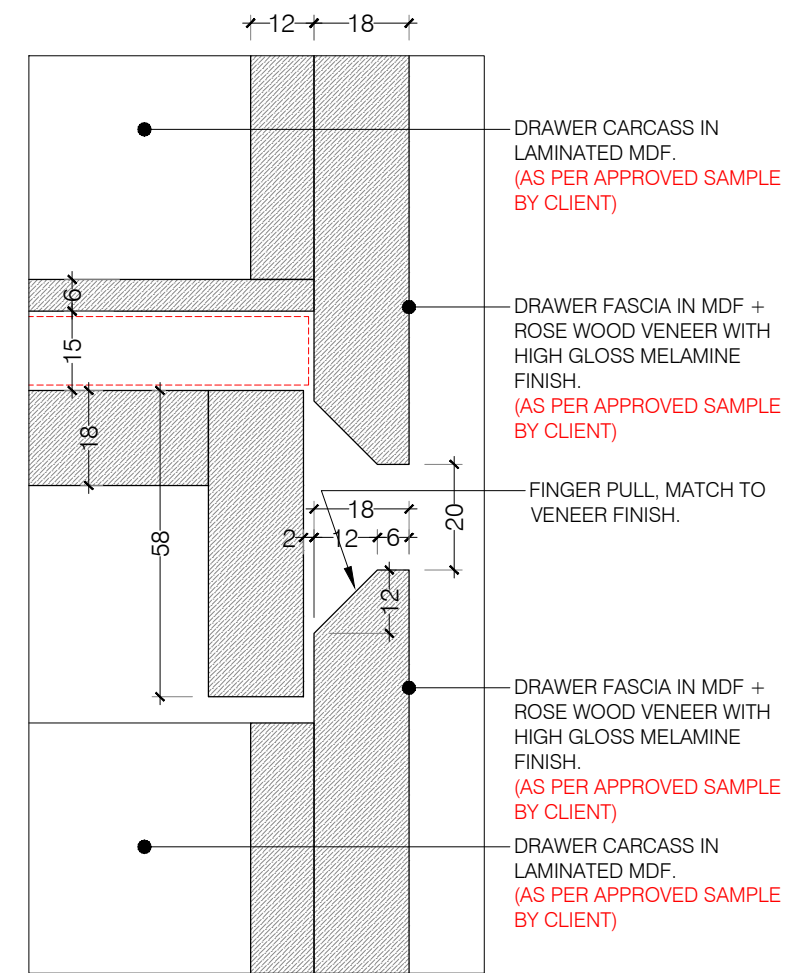
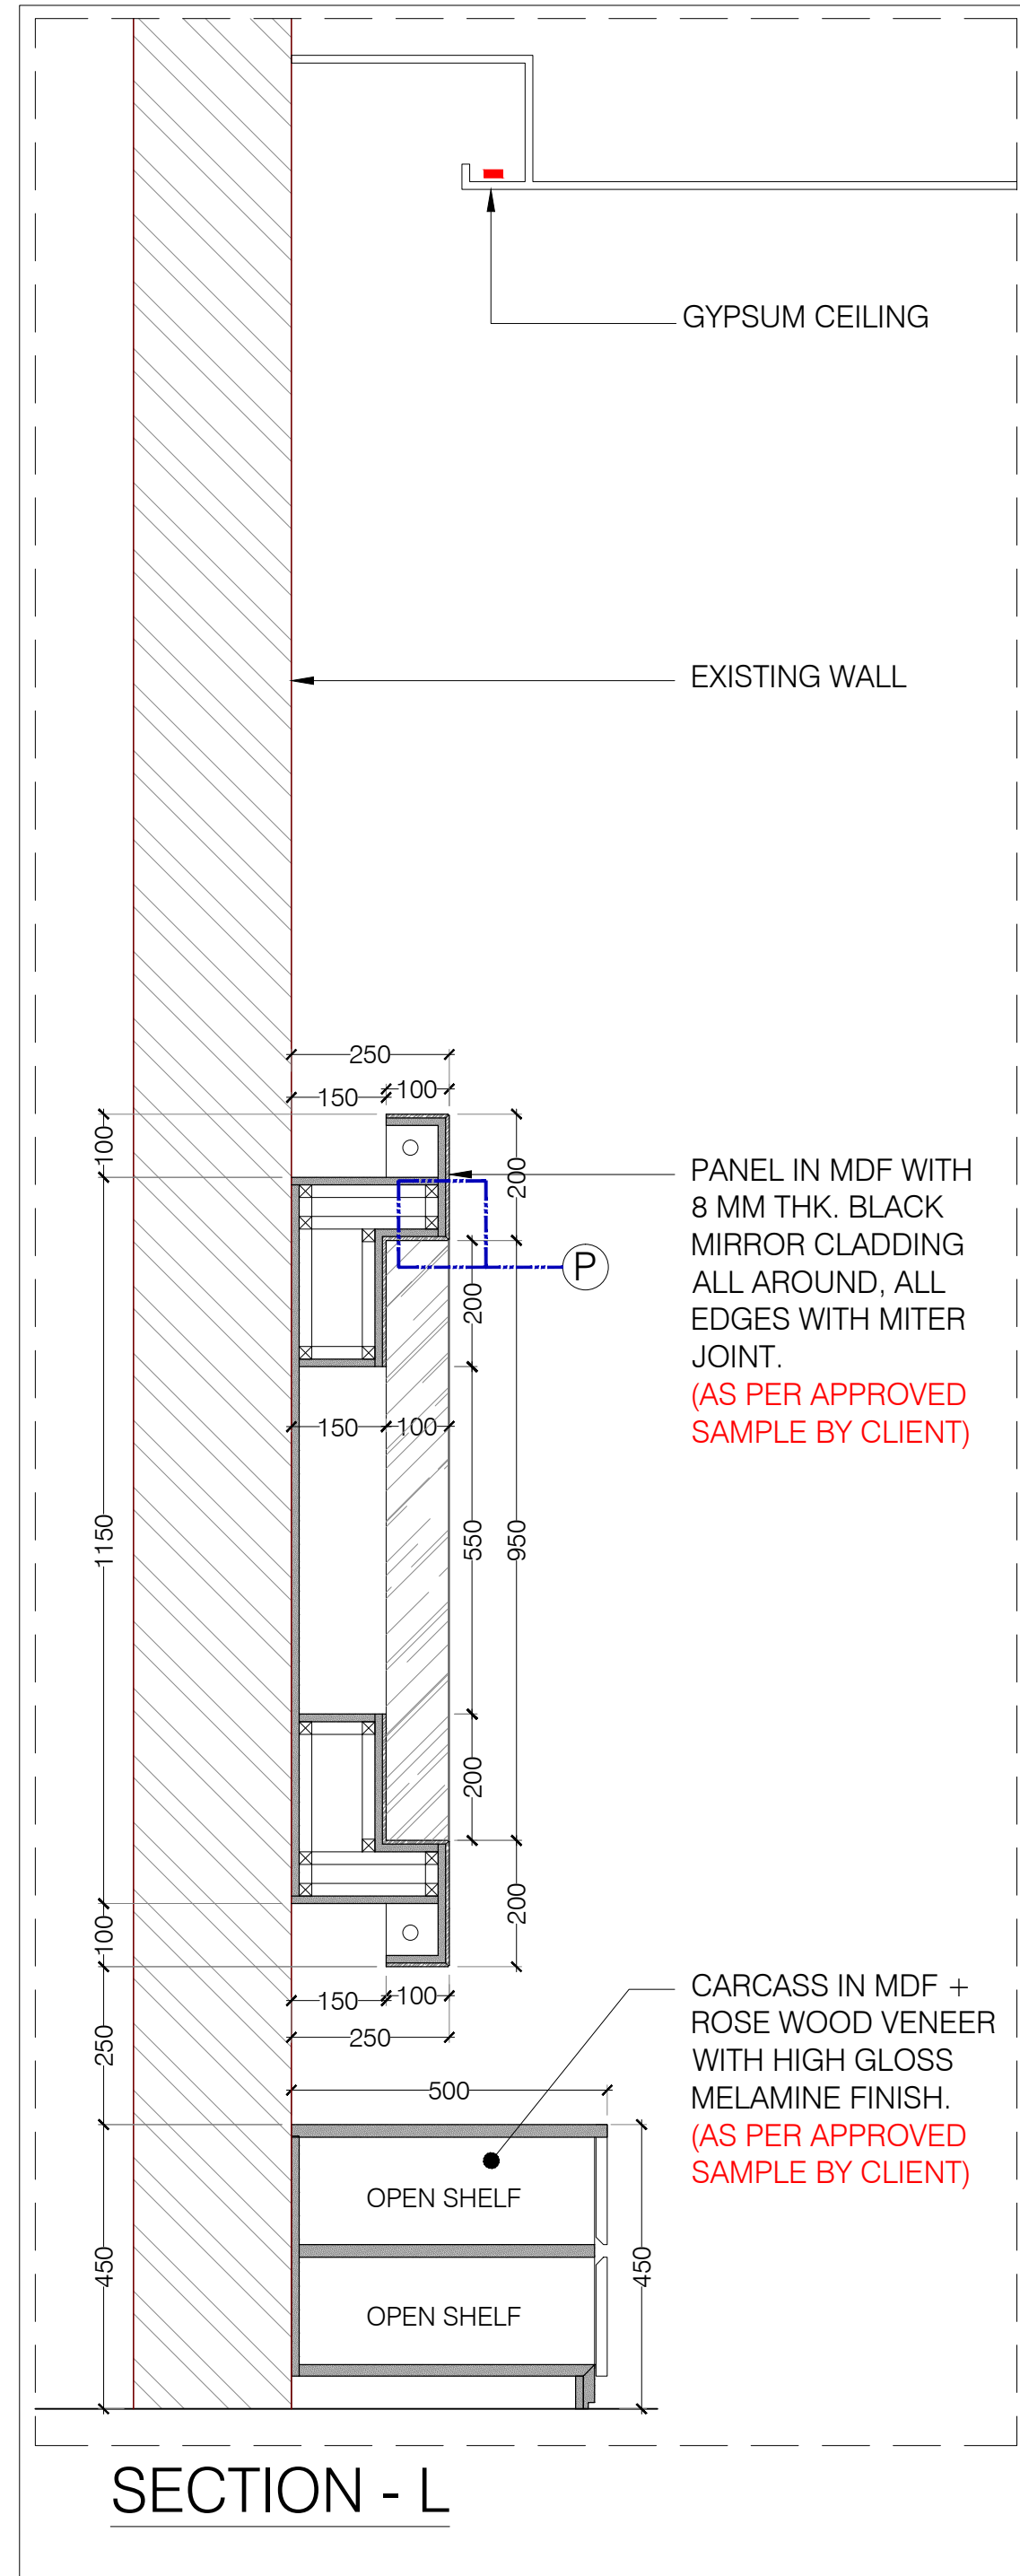


NOTES :


- BEFORE FABRICATION / PRODUCTION
VERIFY SITE CONDITION AND SIZES AT SITE.
- HARDWARE / IRONMONGERY TO BE
PROVIDE BY OTHERS.
- MATERIAL FINISHES TO BE APPROVED BY
CLIENT.

LOCATION : FIRST FLOOR -
BED ROOM C

DRAWING TITLE :					6
<h1>TV UNIT DETAIL</h1> <h2>(BED ROOM-C)</h2>					
DRAWN BY	CHECKED BY	APPROVED BY	DRAWN DATE	PLOT DATE	
K3	K3	K3	16-12-2017	16-12-2017	
SCALE		PAGE NO.	BOND JOB ORDER		JOB NO.
1:20		1/2			
PLOT SIZE	CONTRACT NO.		DRAWING NO.		REV. NO.
A3					
CONTRACT ORG. REF. NO.		REV.	DET-06		00
		00			

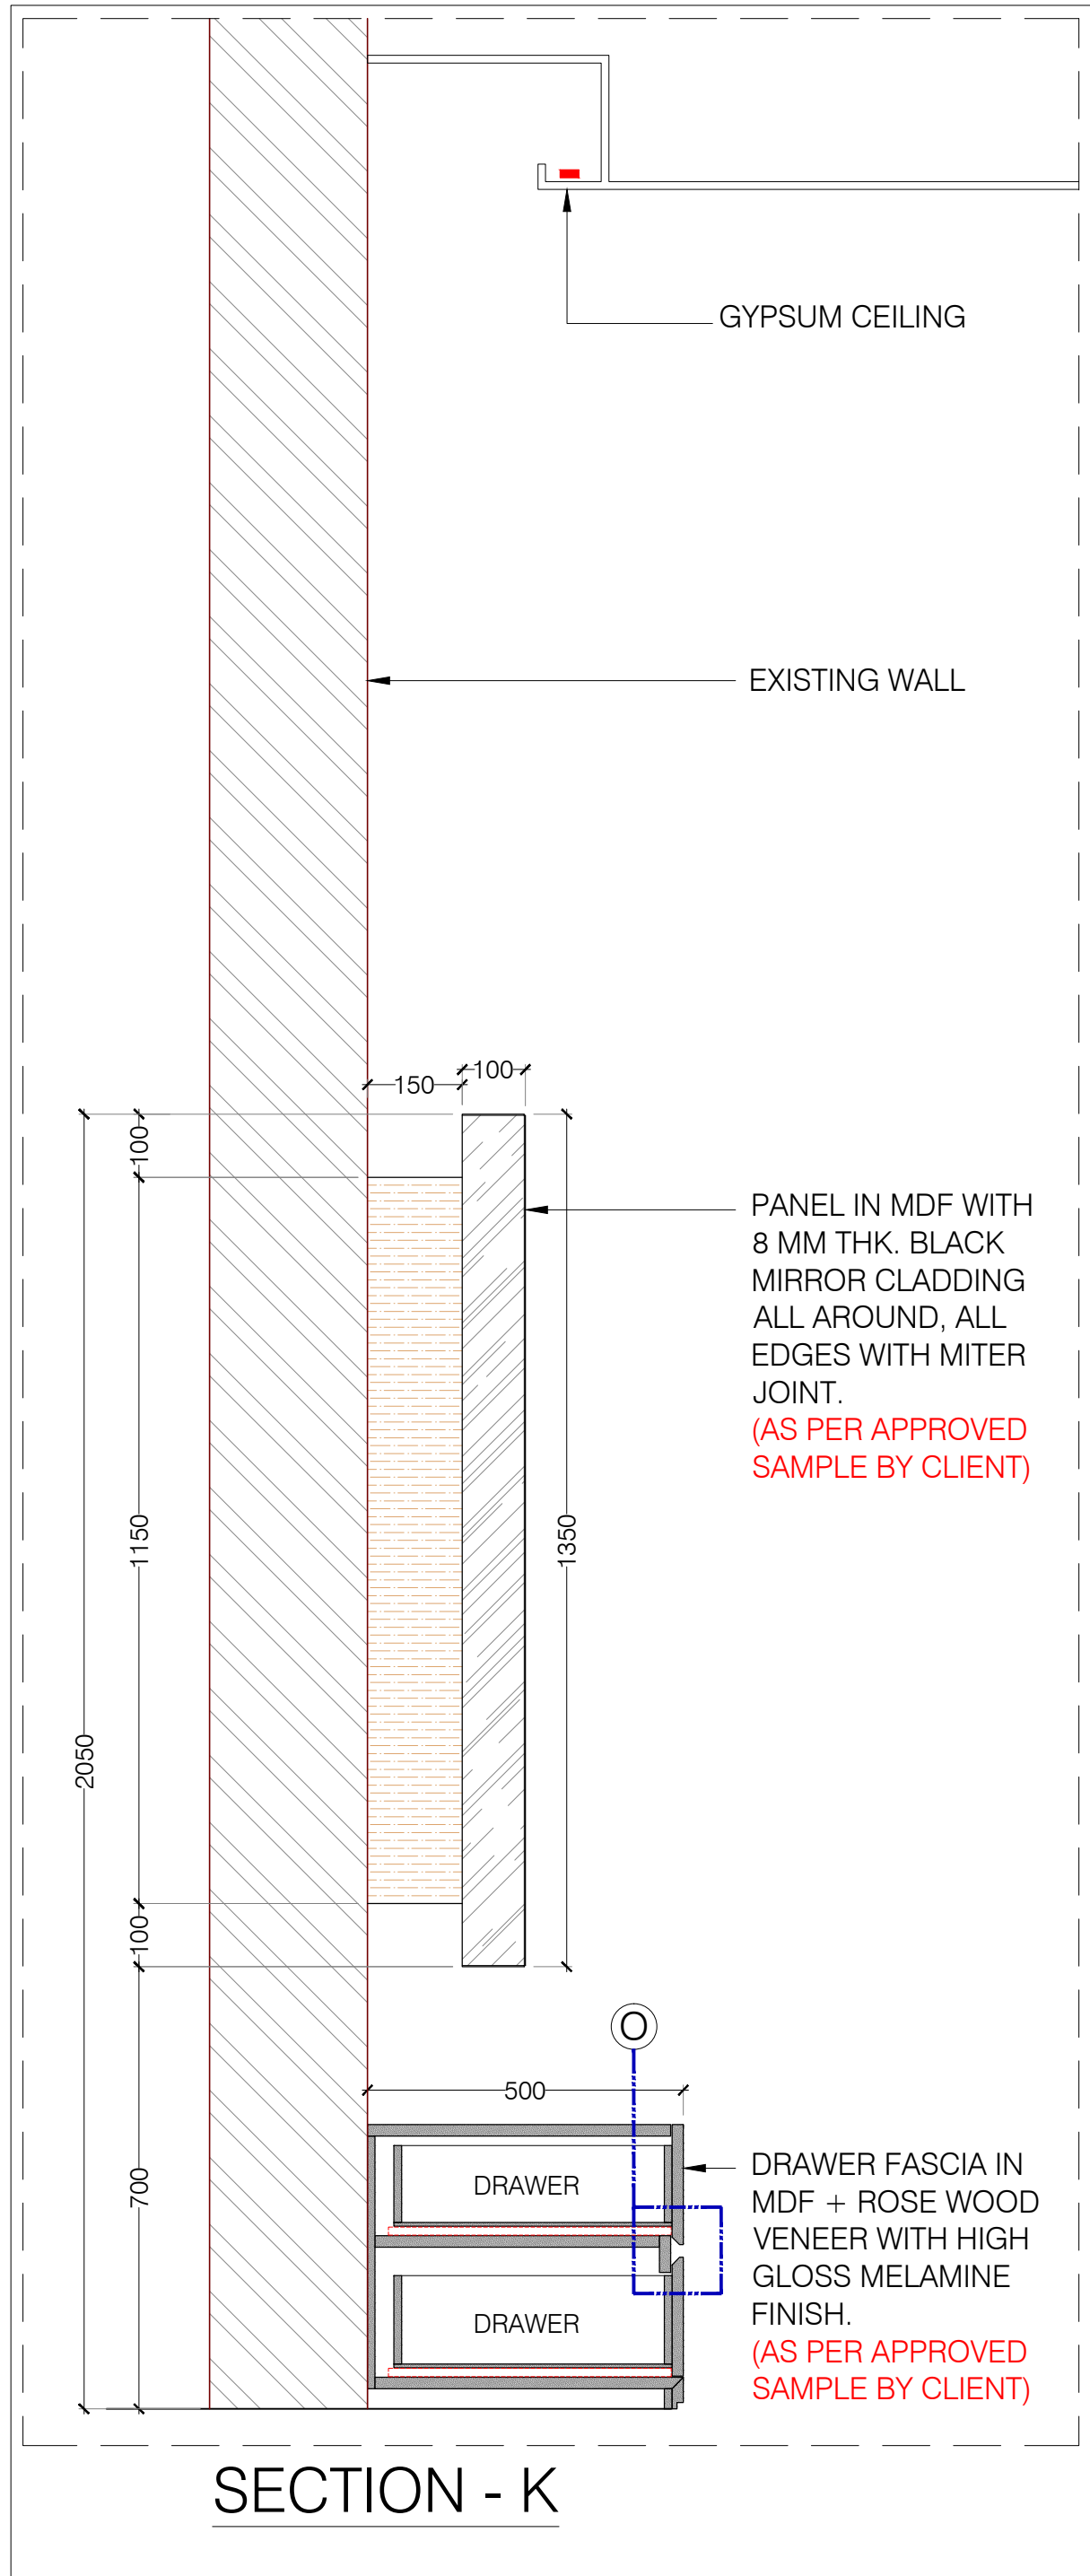

DETAIL 'O'

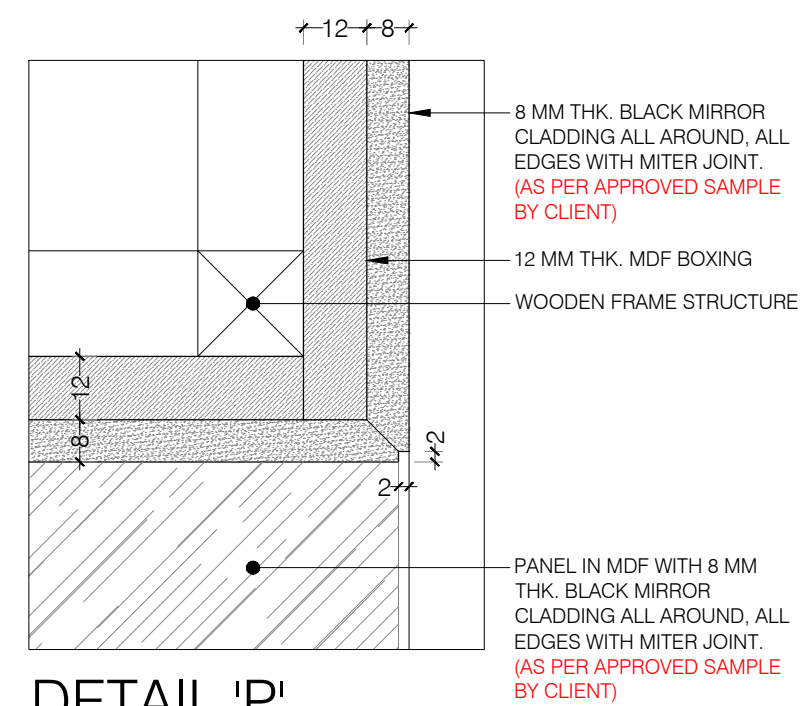

DETAIL 'P'

DRAWING TITLE :					
TV UNIT DETAIL (BED ROOM-C)					
6					
DRAWN BY	CHECKED BY	APPROVED BY	DRAWN DATE	PLOT DATE	
K3	K3	K3	16-12-2017		
SCALE	PAGE NO.	BOND JOB ORDER		JOB NO.	
1:15 & 1:2	2/2				
PLOT SIZE	CONTRACT NO.	DRAWING NO.			REV. NO.
A3					
CONTRACT ORG. REF. NO.	REV	DET-06			00
	00				