
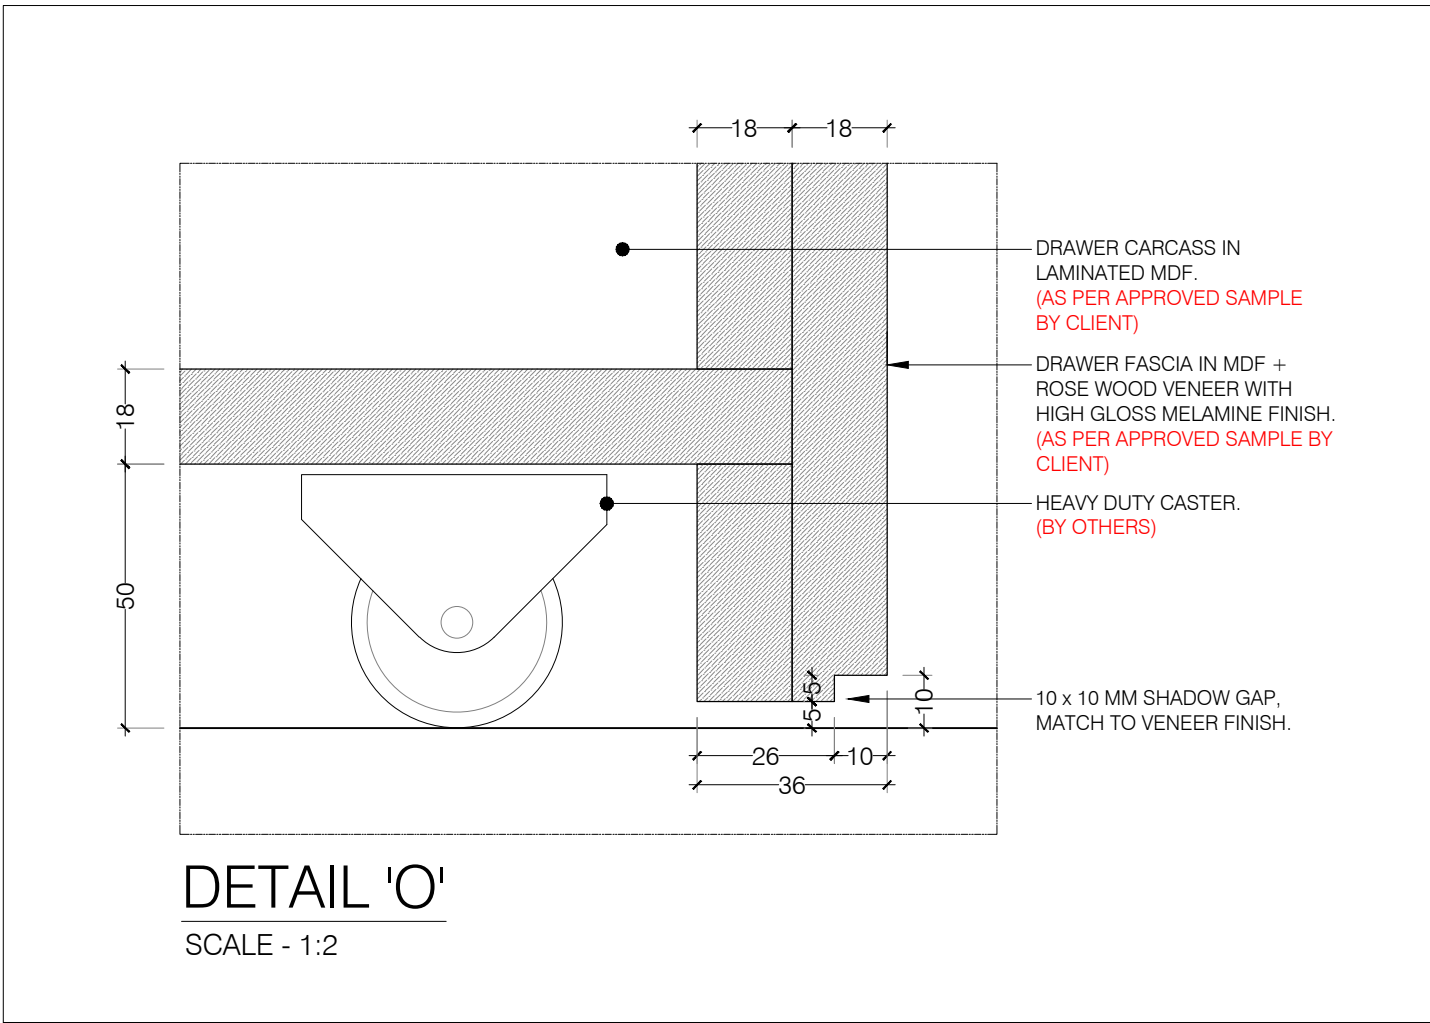
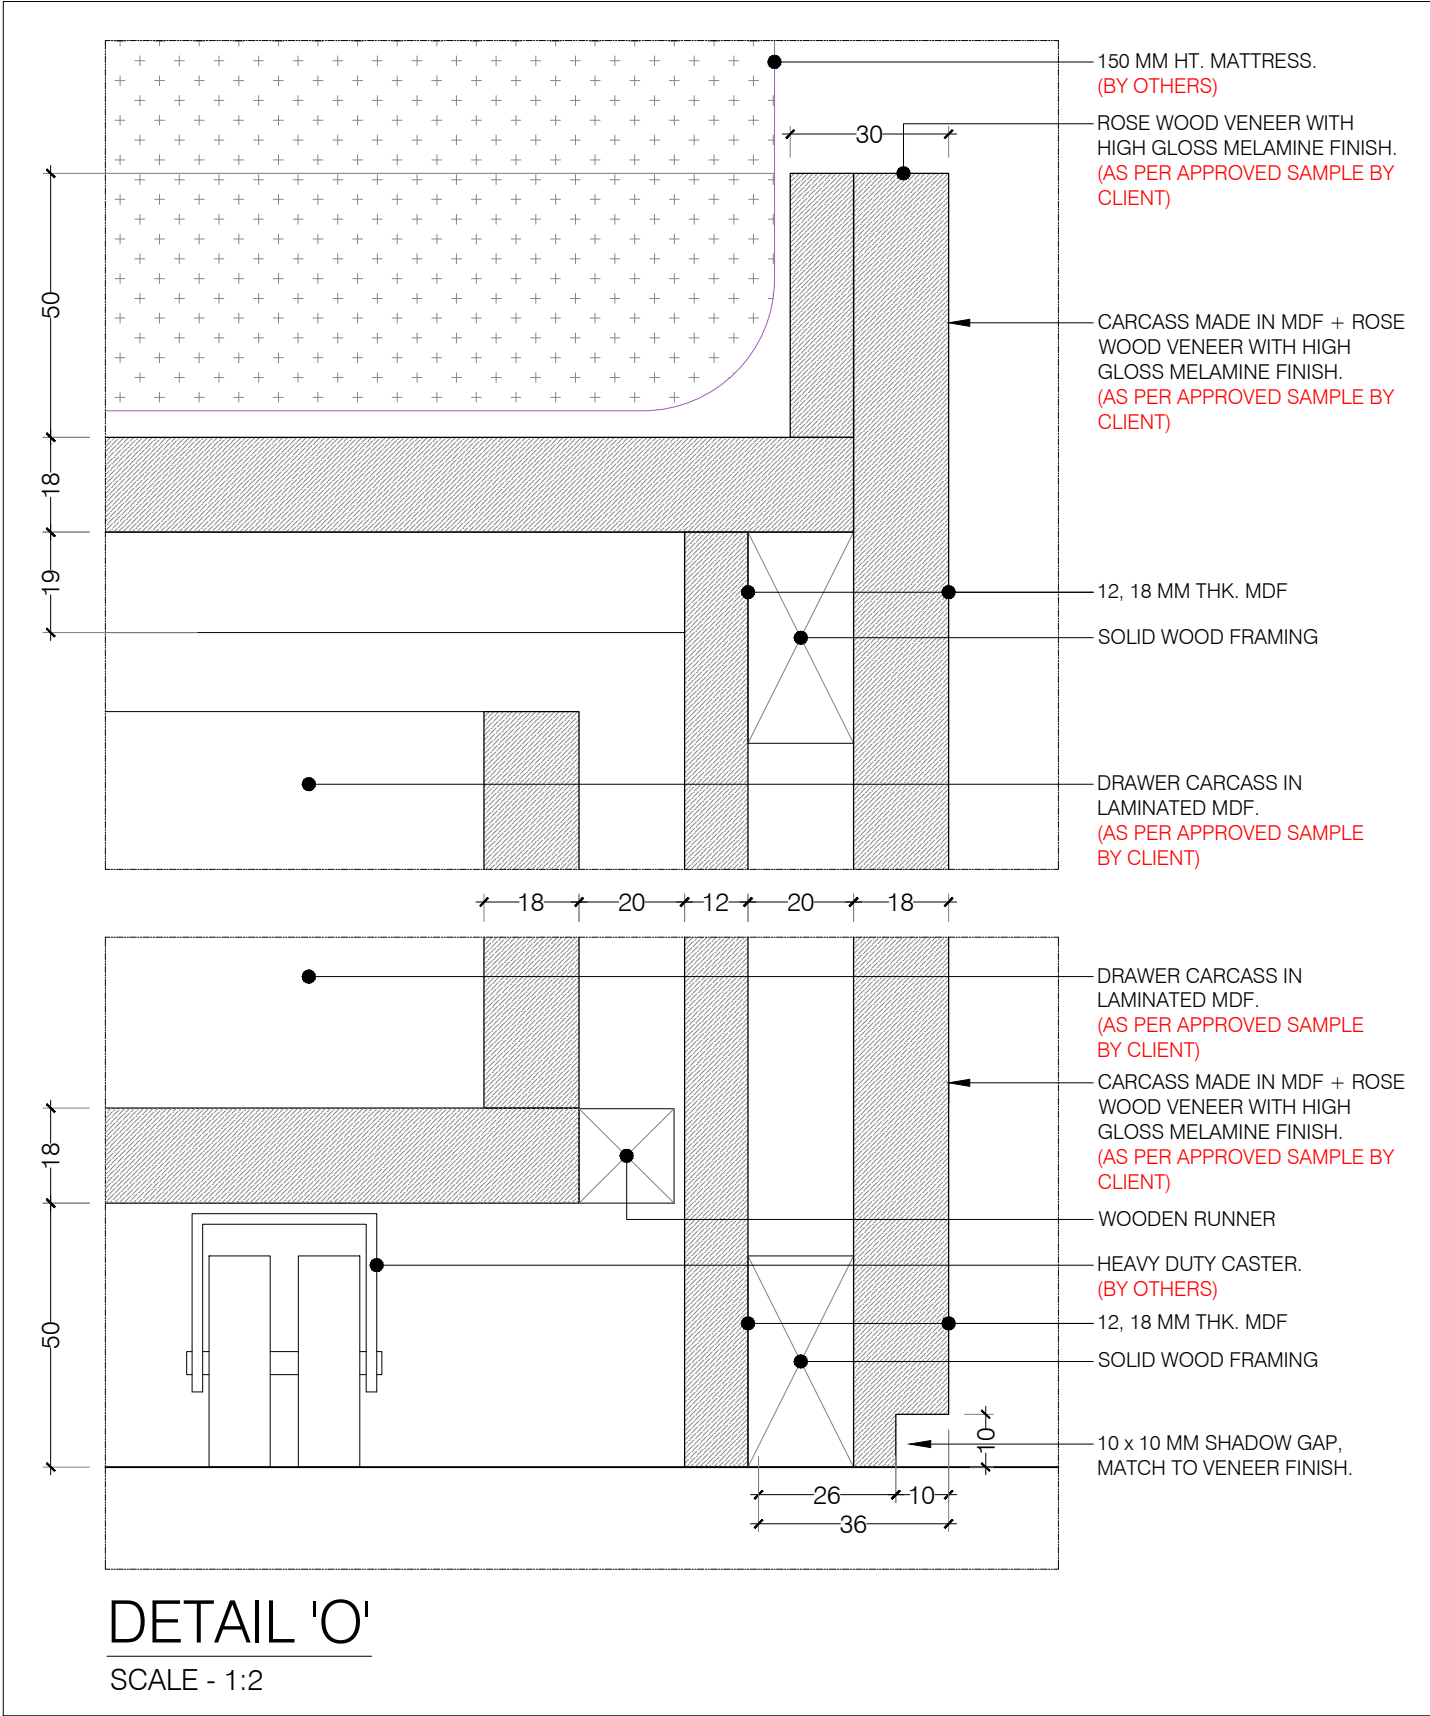
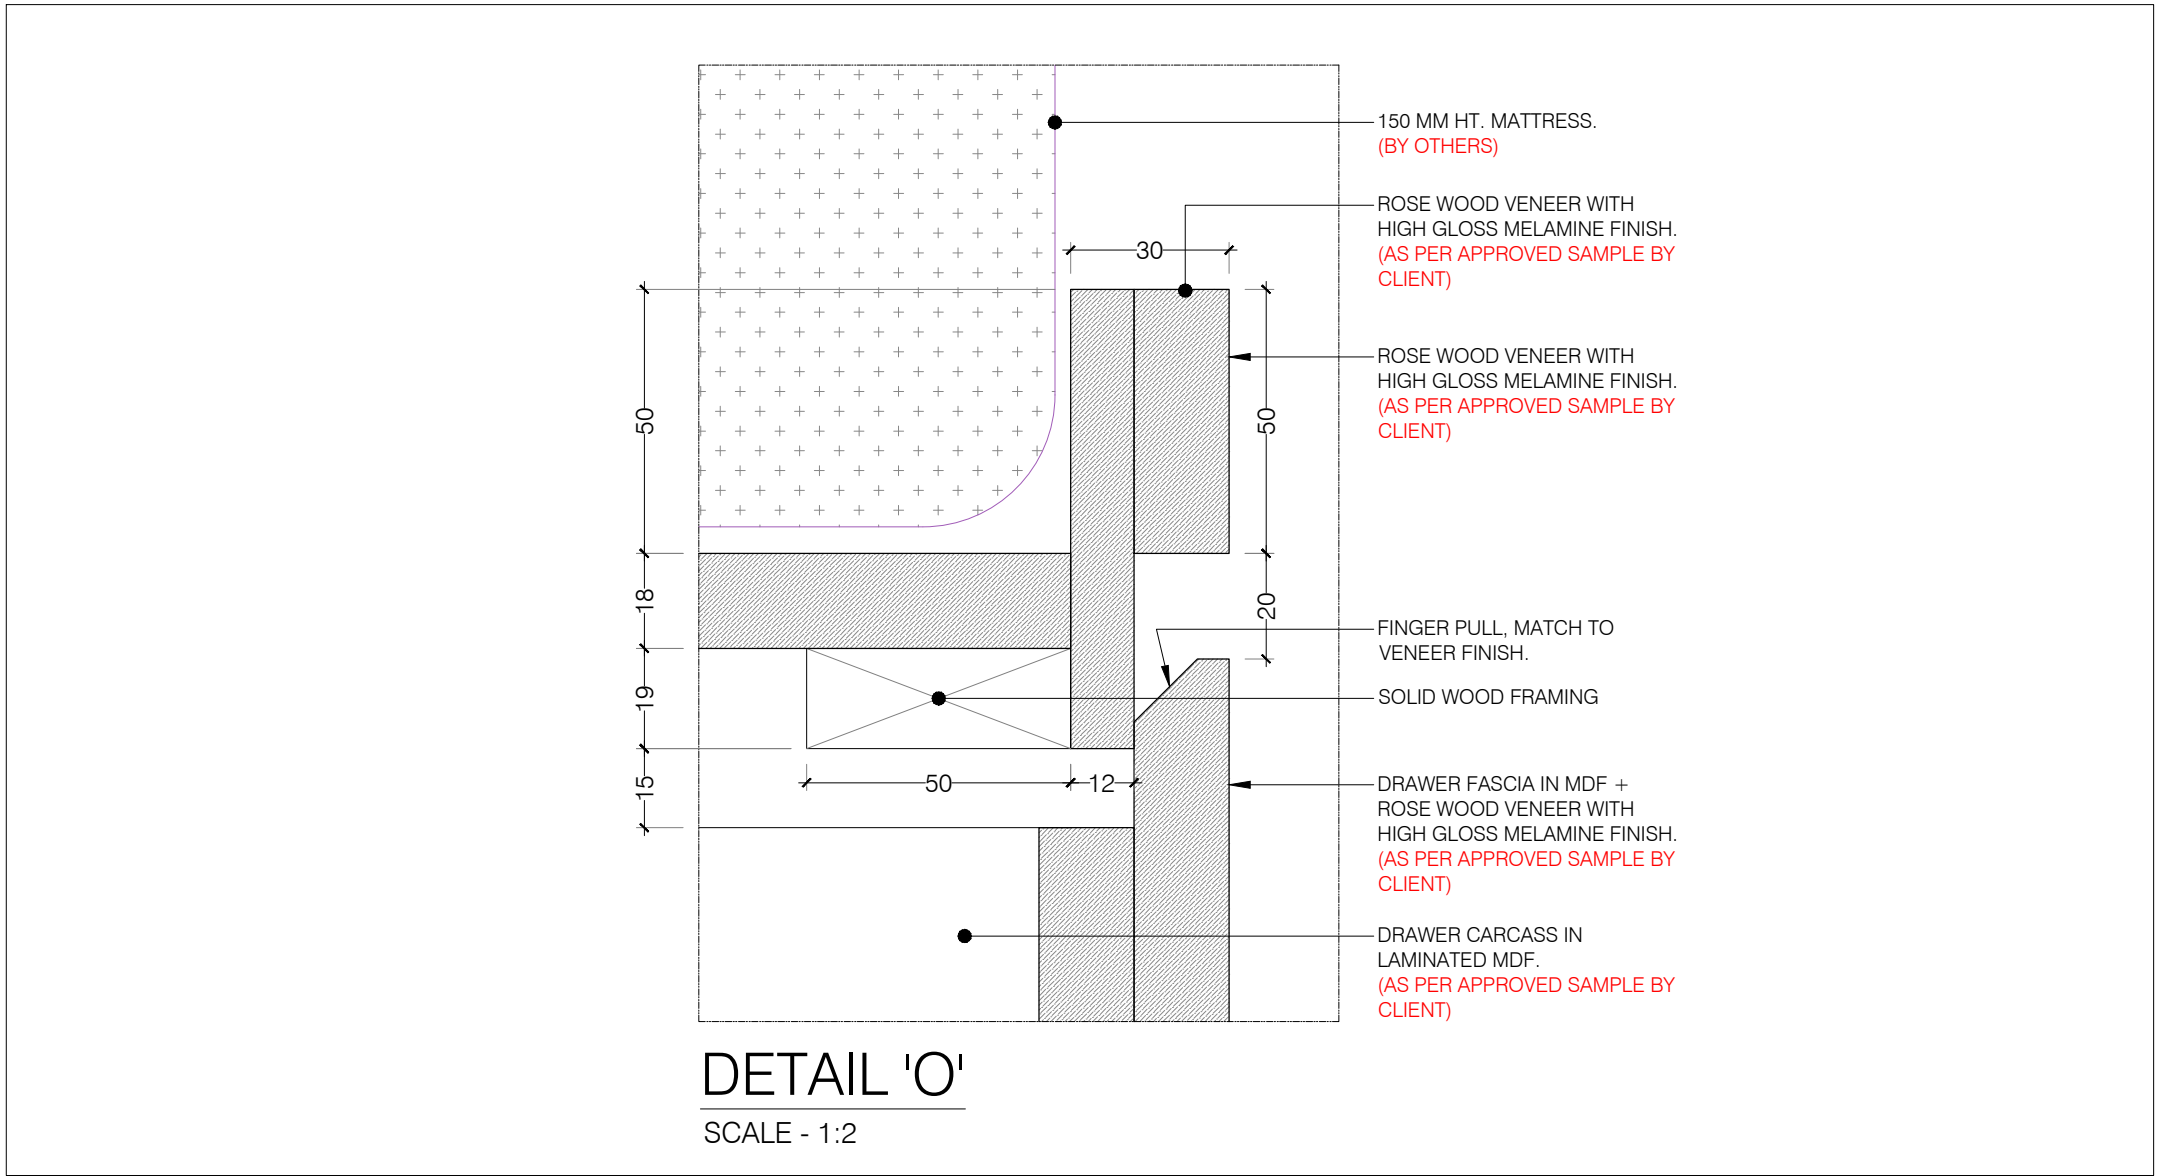
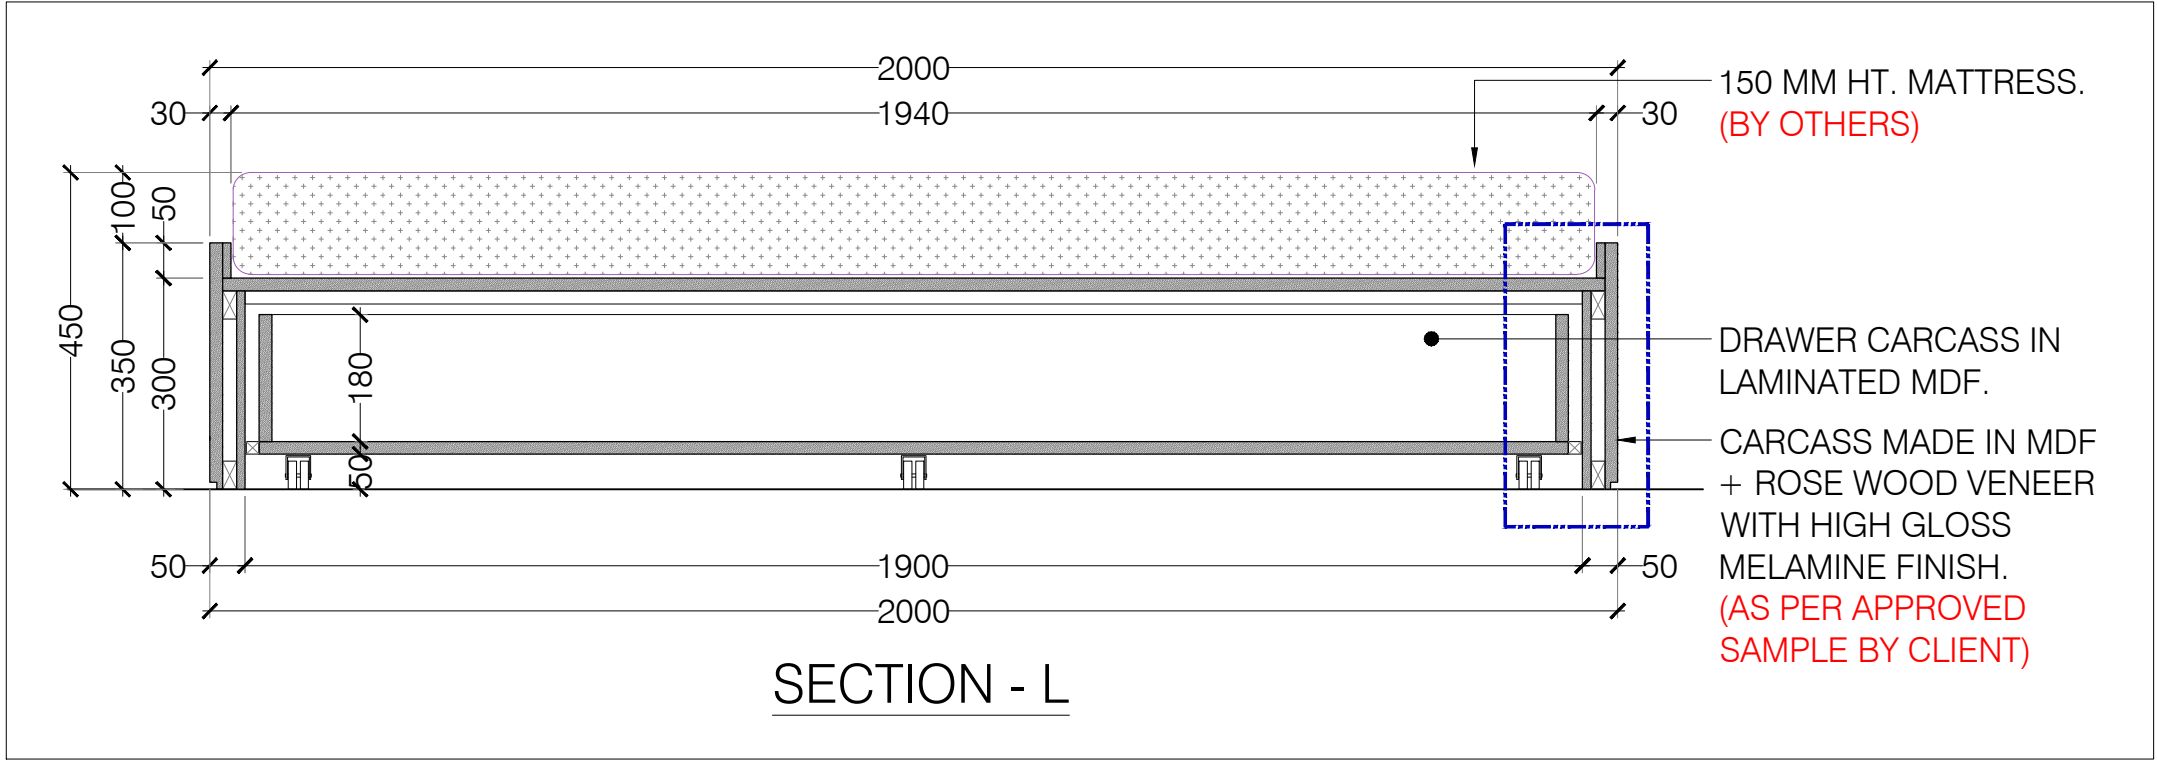


NOTES :

- BEFORE FABRICATION / PRODUCTION VERIFY SITE CONDITION.
- HARDWARE / IRONMONGERY TO BE PROVIDE BY OTHERS.
- MATERIAL FINISHES TO BE APPROVED BY CLIENT.
- MATTRESS TO BE PROVIDE BY OTHERS.

QUANTITY : 4 NOS.  
LOCATION : BED ROOM A, B, C & D.

DRAWING TITLE :				
TYPICAL BED DETAIL (BED ROOM A, B, C & D)				
DRAWN BY	CHECKED BY	APPROVED BY	DRAWN DATE	PLOT DATE
K3	K3	K3	16-12-2017	
SCALE	PAGE NO.	BOND JOB ORDER	JOB NO.	
1:15	1/2			
PLOT SIZE	CONTRACT NO.	DRAWING NO.		REV. NO.
A3				
CONTRACT ORG. REF. NO.	REV.	DET-06		00
	00			

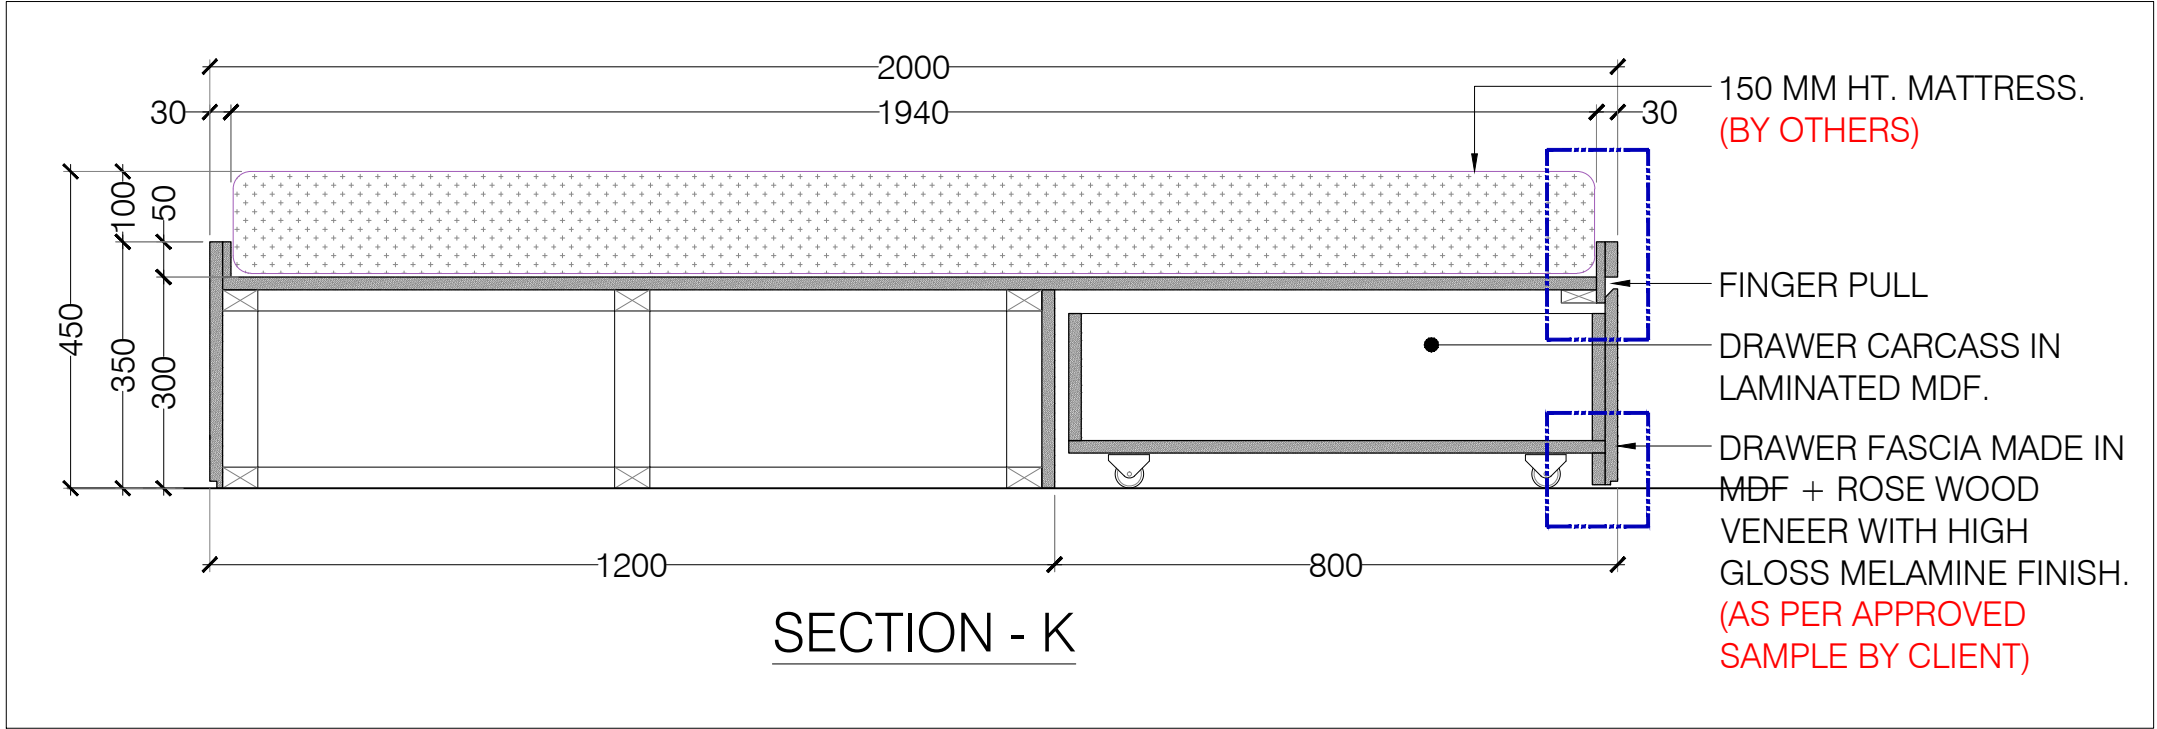

DRAWING TITLE :				
TYPICAL BED DETAIL (BED ROOM A, B, C & D)				
DRAWN BY	CHECKED BY	APPROVED BY	DRAWN DATE	PLOT DATE
K3	K3	K3	16-12-2017	
SCALE	PAGE NO.	BOND JOB ORDER	JOB NO.	
1/2	1/2			
PLOT SIZE	CONTRACT NO.	DRAWING NO.		REV. NO.
A3				
CONTRACT ORG. REF. NO.	REV.	DET-06		00
	00			