

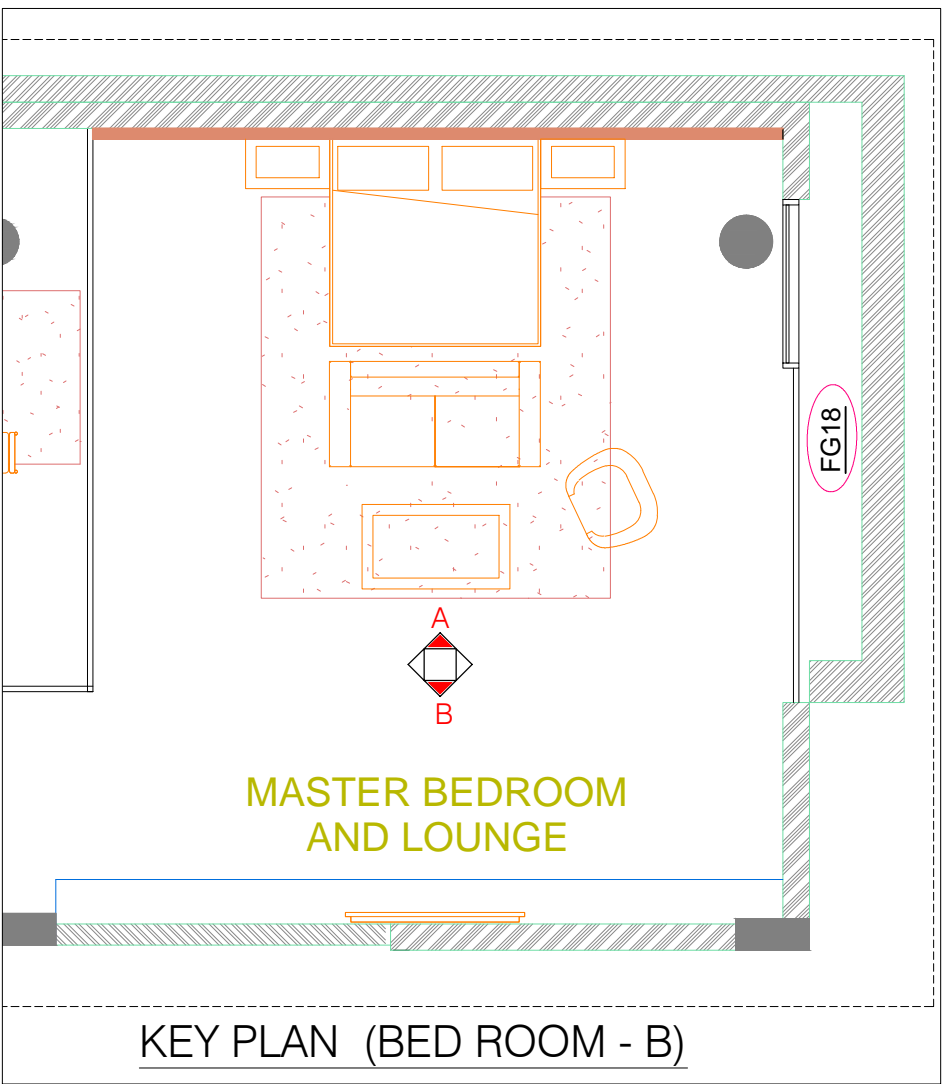
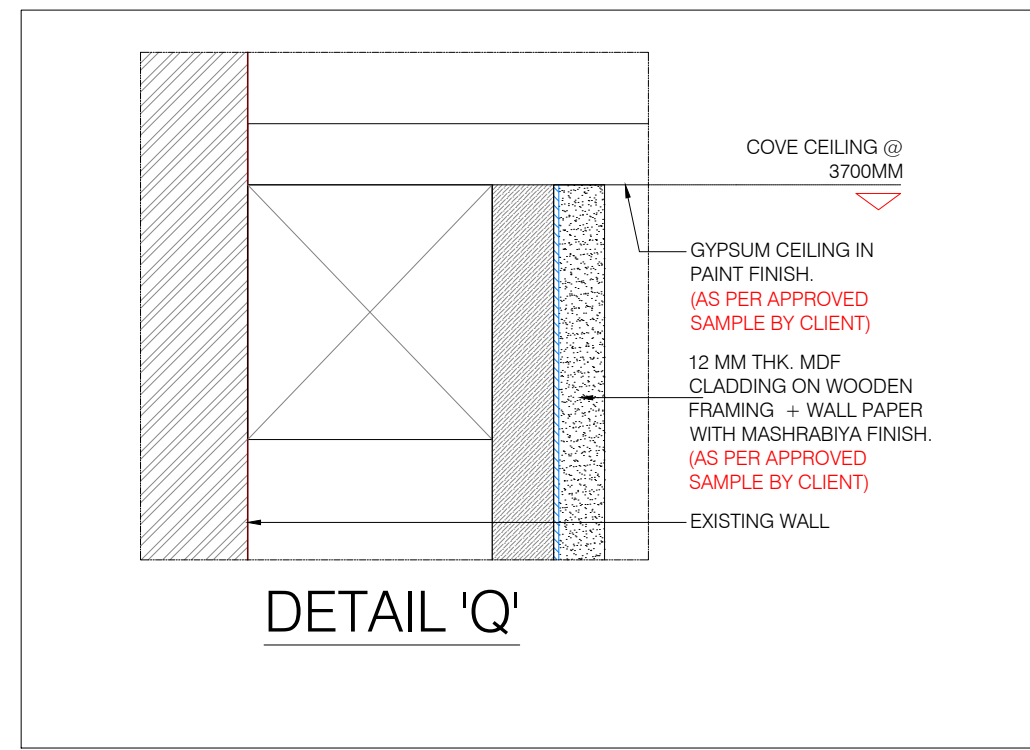
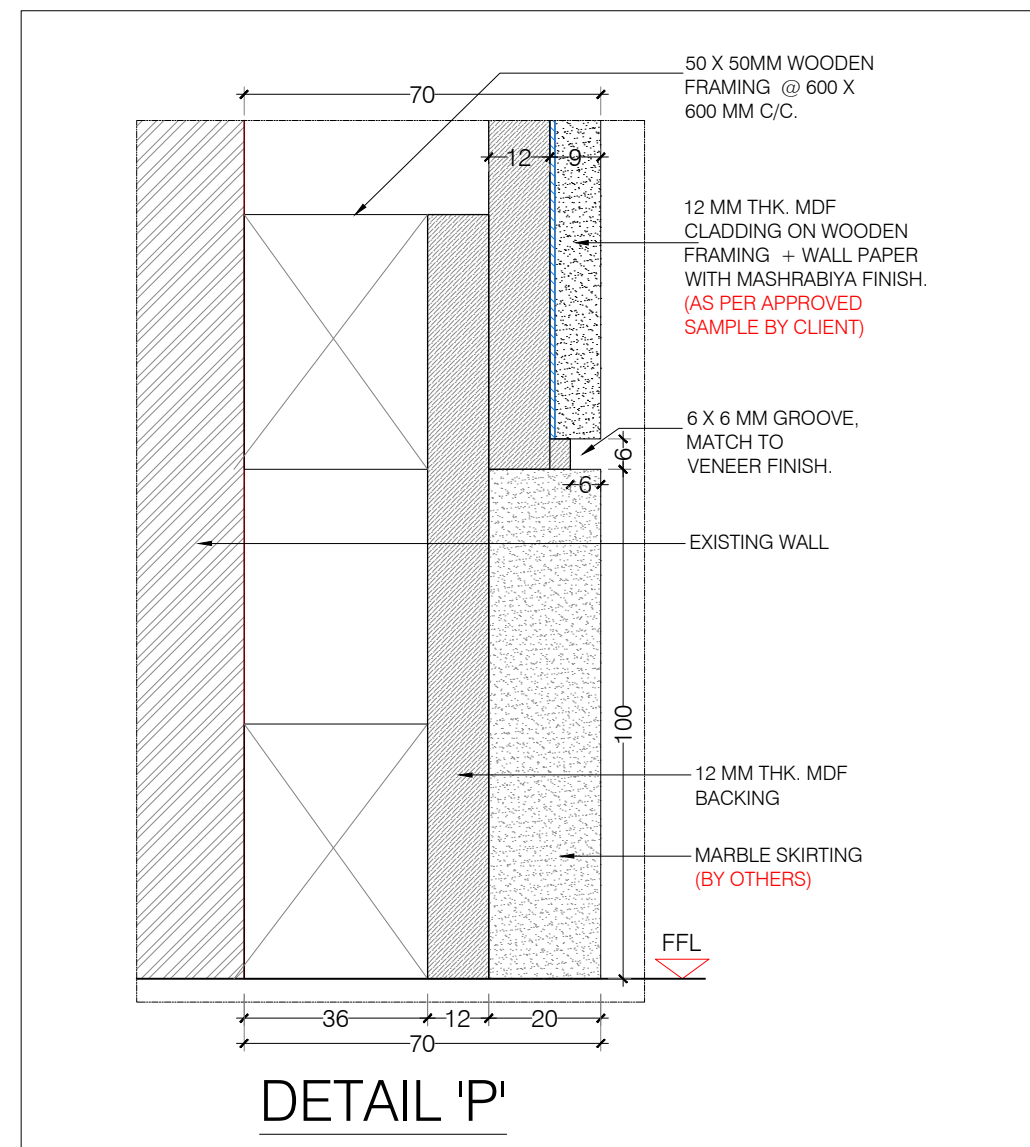


ELEVATION - A (BED ROOM - B)

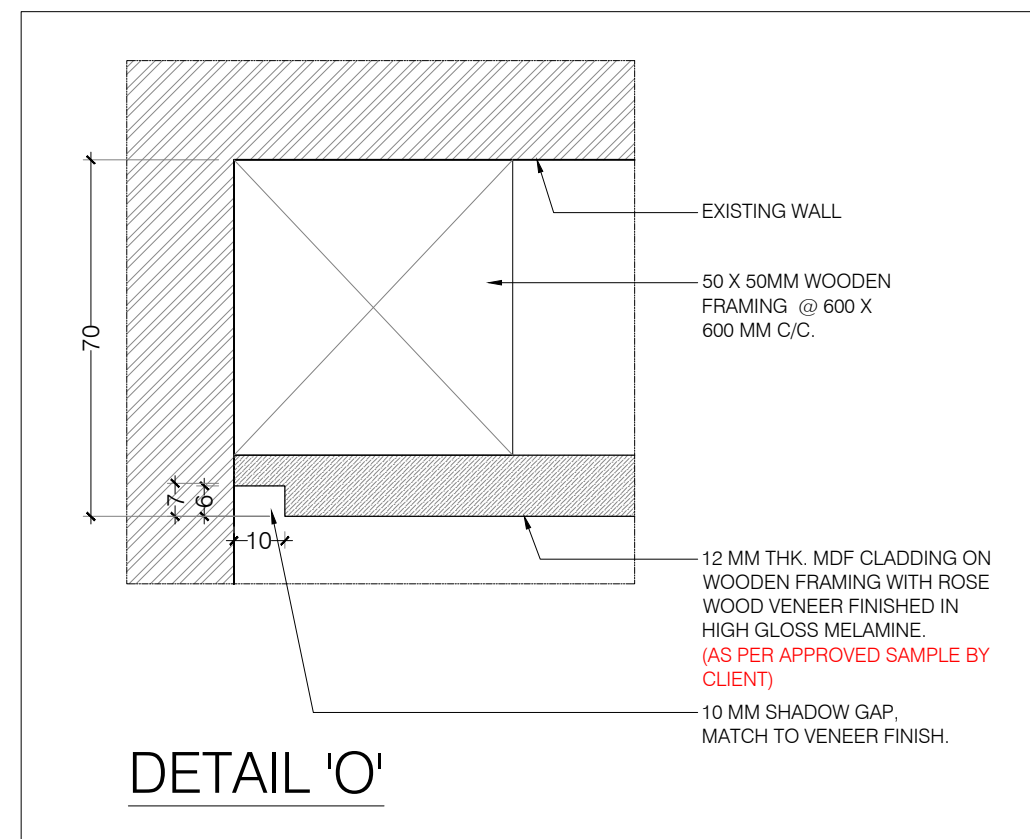

SECTIONAL PLAN - A (BED ROOM - B)

DRAWING TITLE :				
( BED ROOM -B )				
DRAWN BY	CHECKED BY	APPROVED BY	DRAWN DATE	PLOT DATE
K3	K3	K3	16-12-2017	
SCALE	PAGE NO	BOND JOB ORDER	JOB NO.	
1:30	1/2			
PLOT SIZE	CONTRACT NO.	DRAWING NO.	REV. NO.	
A3			ID-104	
CONTRACT DRG. REF. NO.	REV.			
	00			

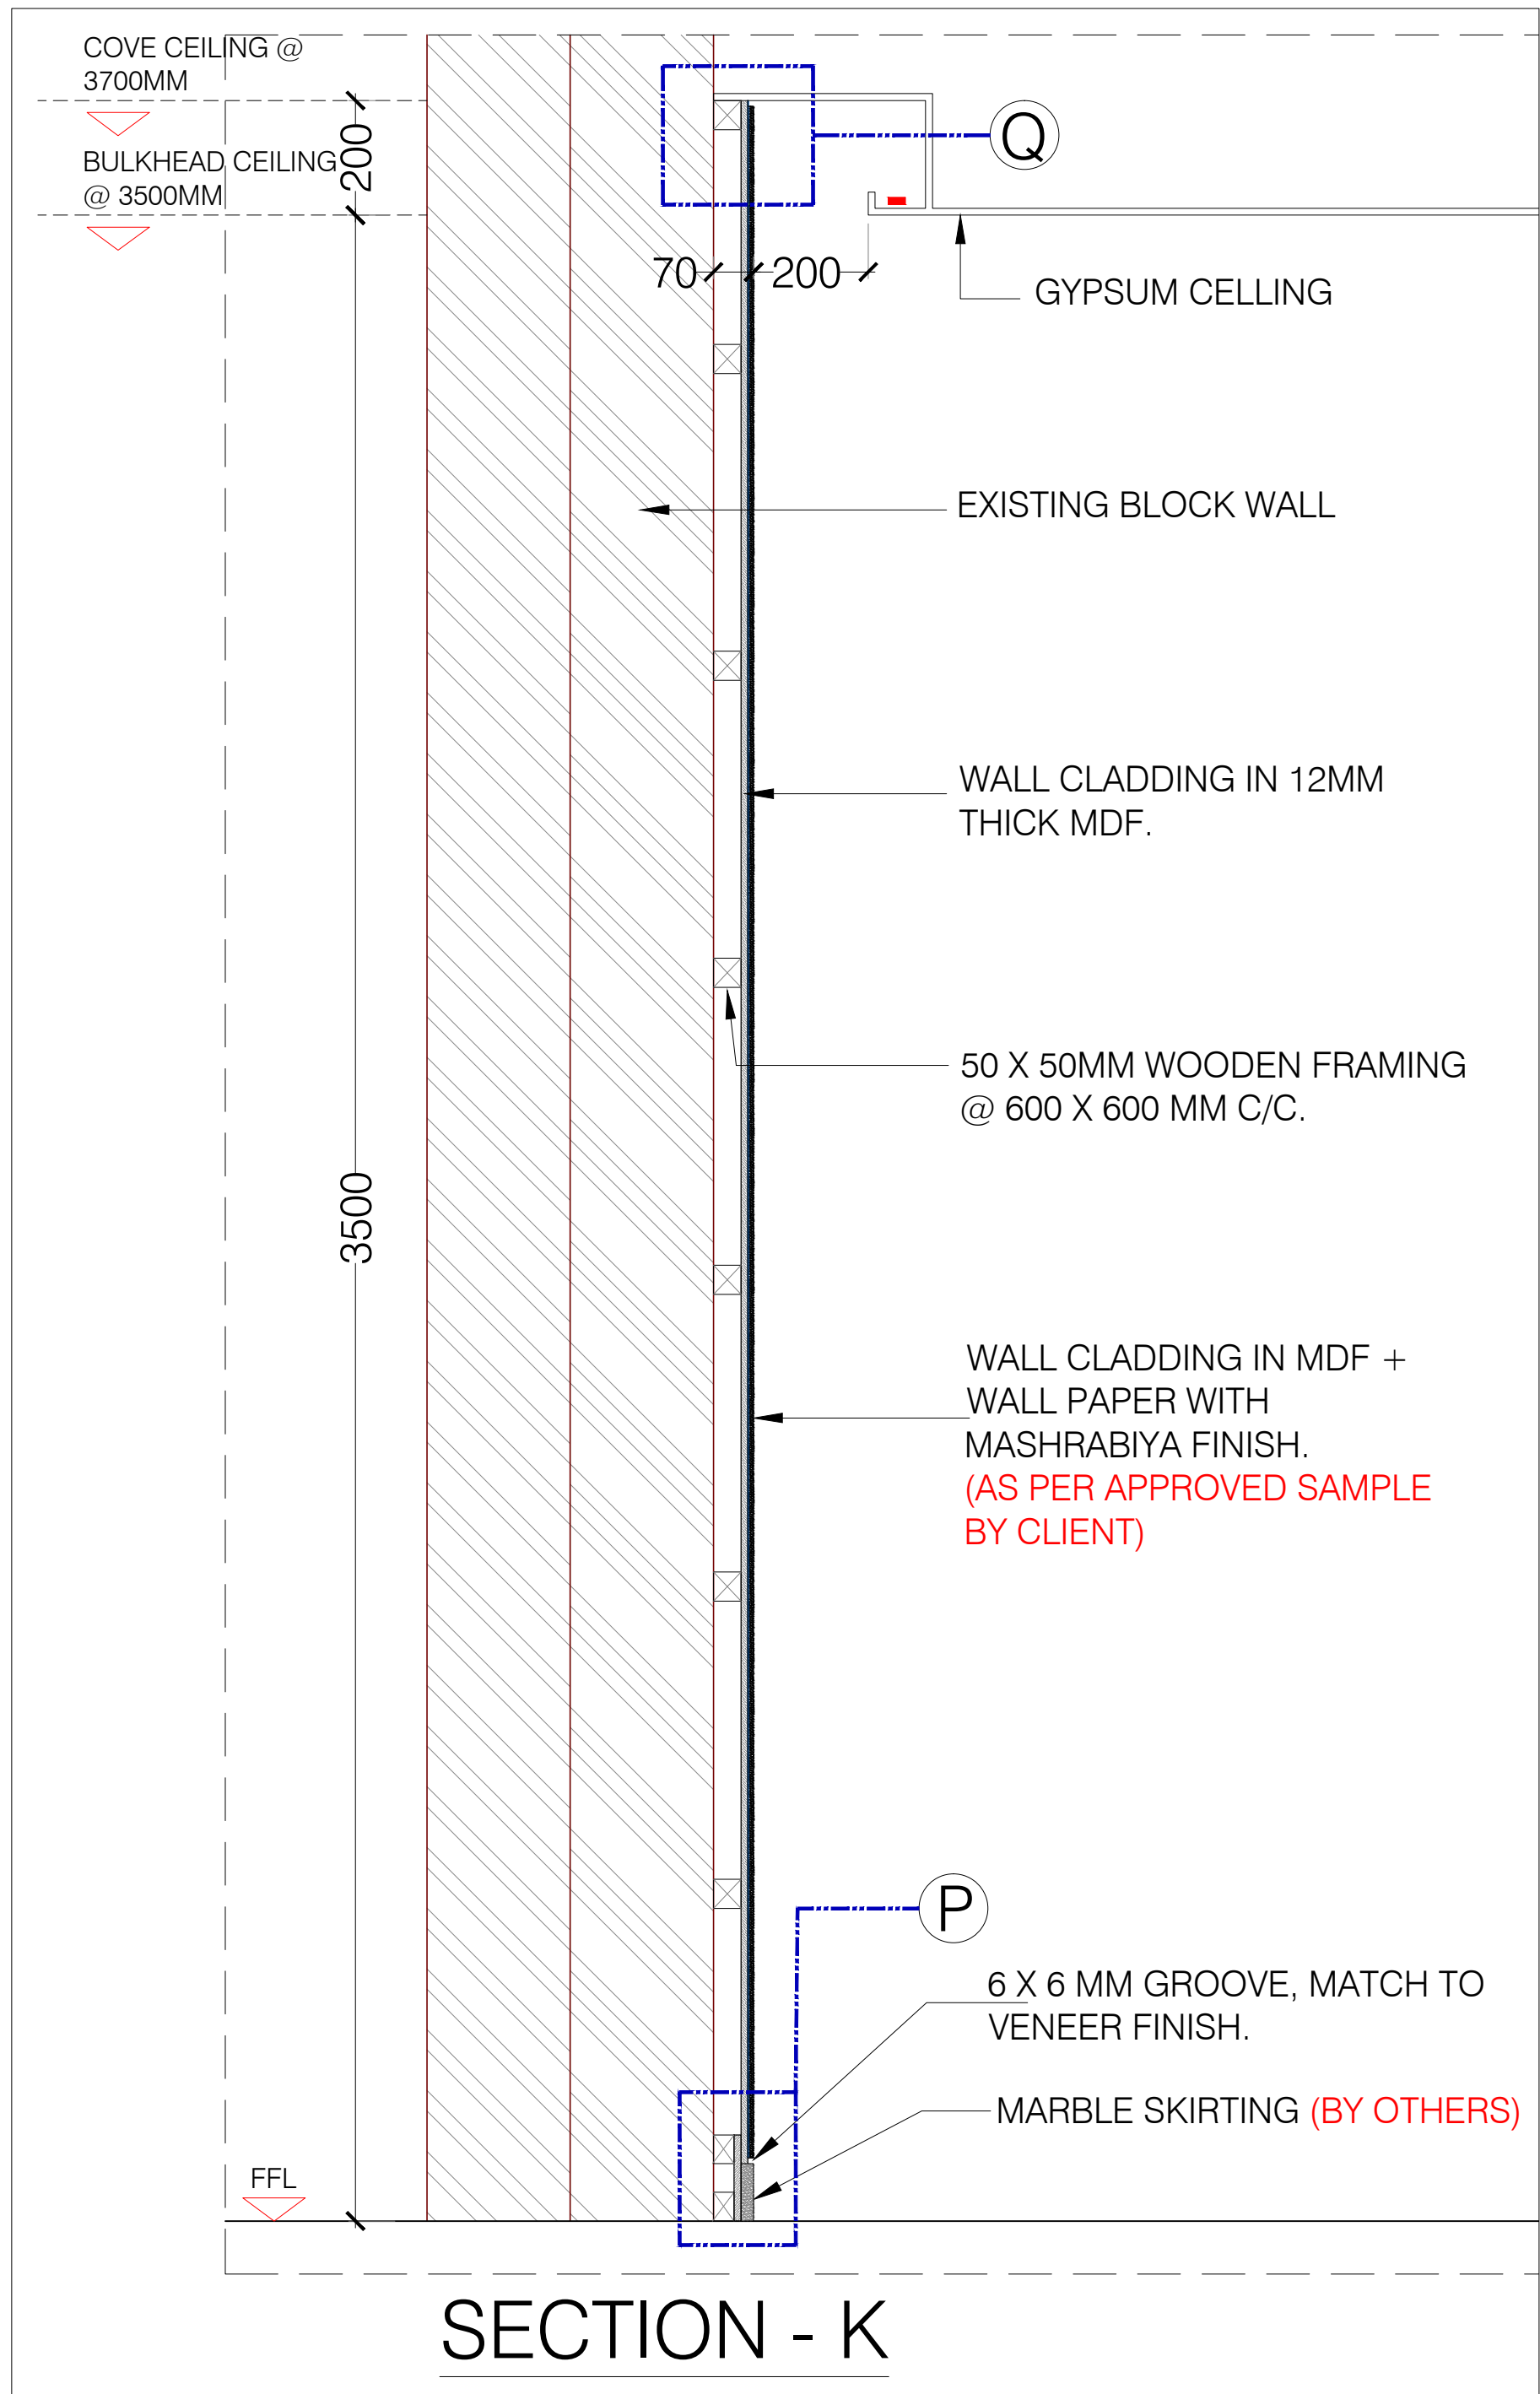

DRAWING TITLE :				
( BED ROOM - B )				
DRAWN BY	CHECKED BY	APPROVED BY	DRAWN DATE	PLOT DATE
K3	K3	K3	16-12-2017	
SCALE	PAGE NO.	BOND JOB ORDER	JOB NO.	
1:15 & 1:2	2/2			
PLOT SIZE	CONTRACT NO.	DRAWING NO.		REV. NO.
A3				
CONTRACT DRG. REF. NO.	REV.	ID-105		00
	00			