




ELEVATION - D3 (CORRIDOR / LOBBY - GROUND FLOOR)

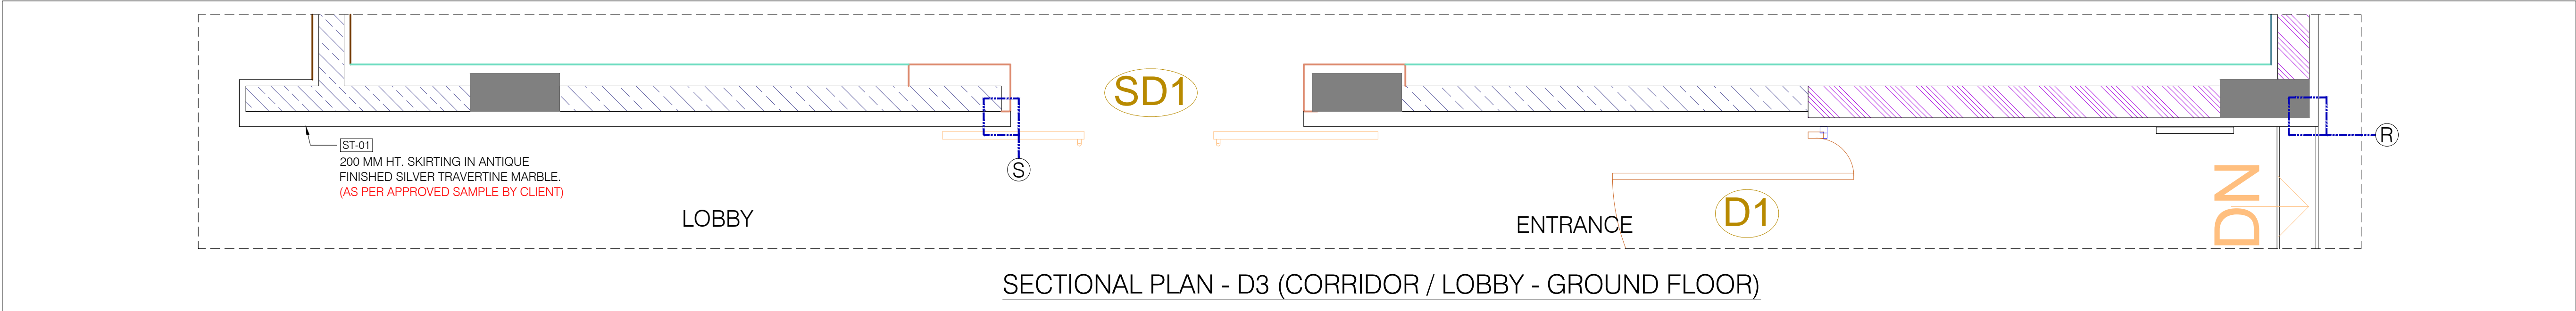


SECTIONAL PLAN - D3 (CORRIDOR / LOBBY - GROUND FLOOR)

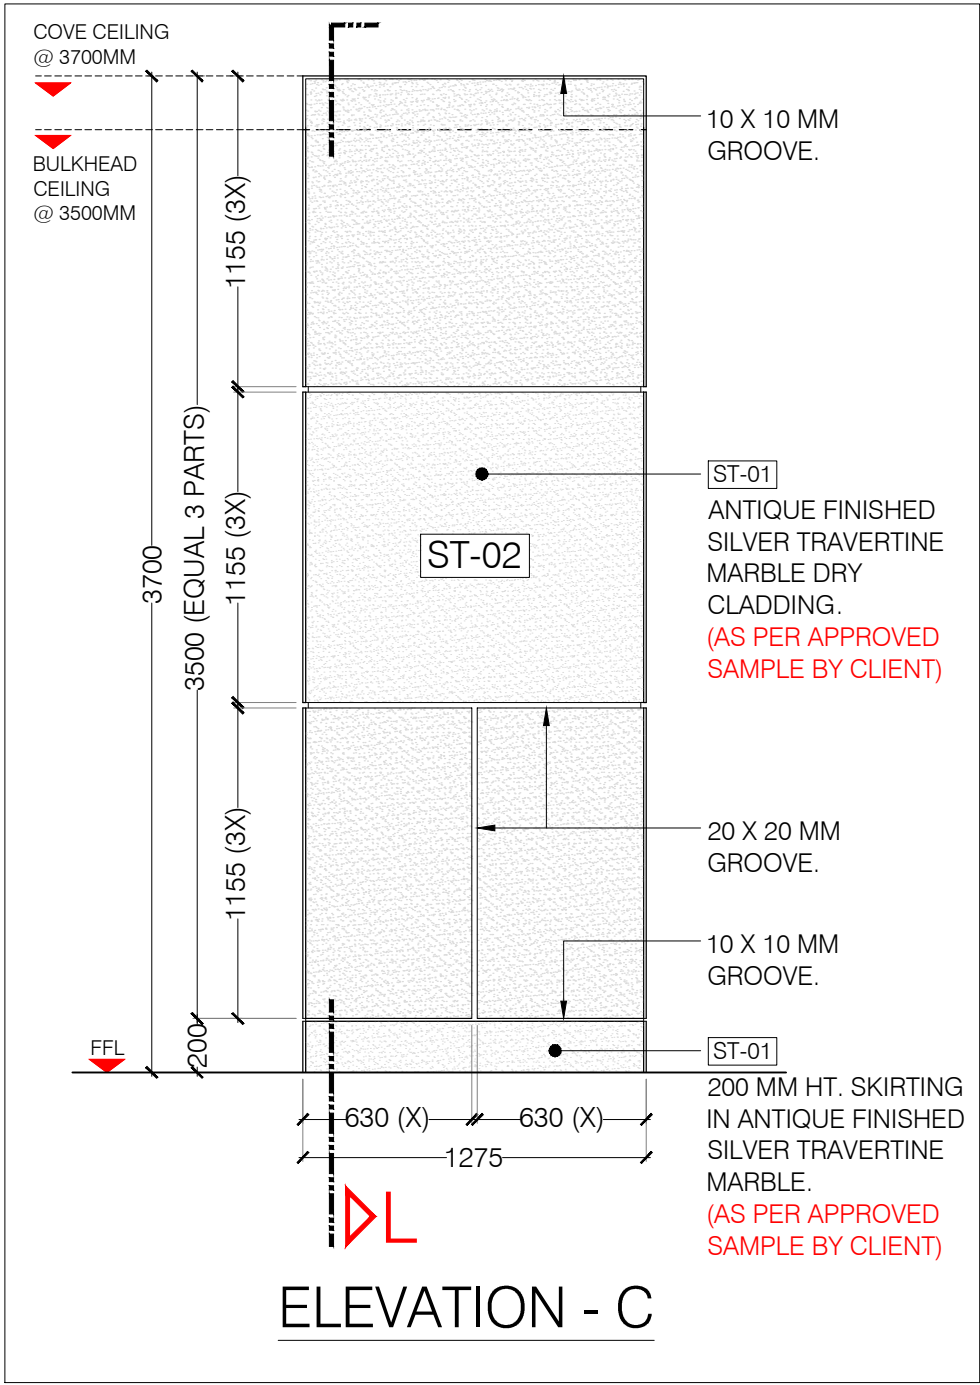


ELEVATION - C

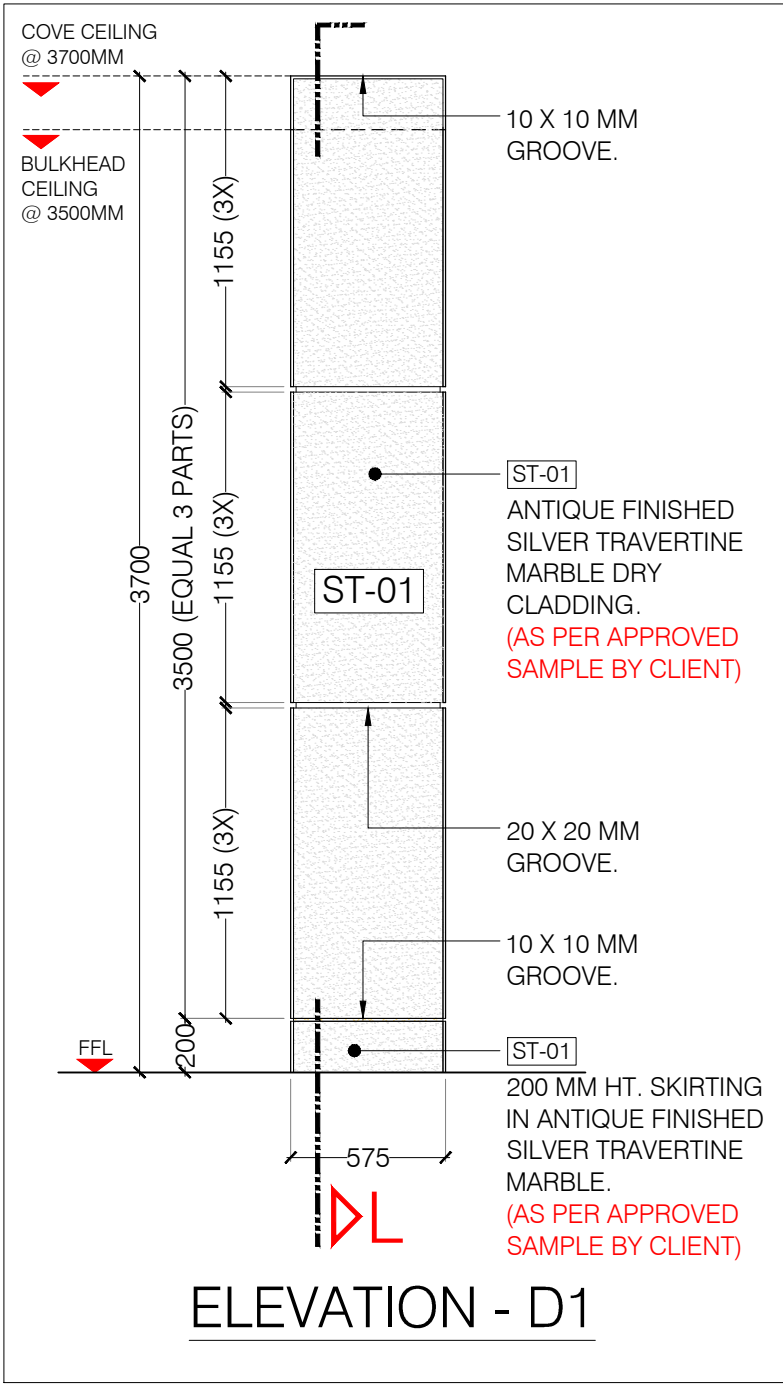


ELEVATION - D1

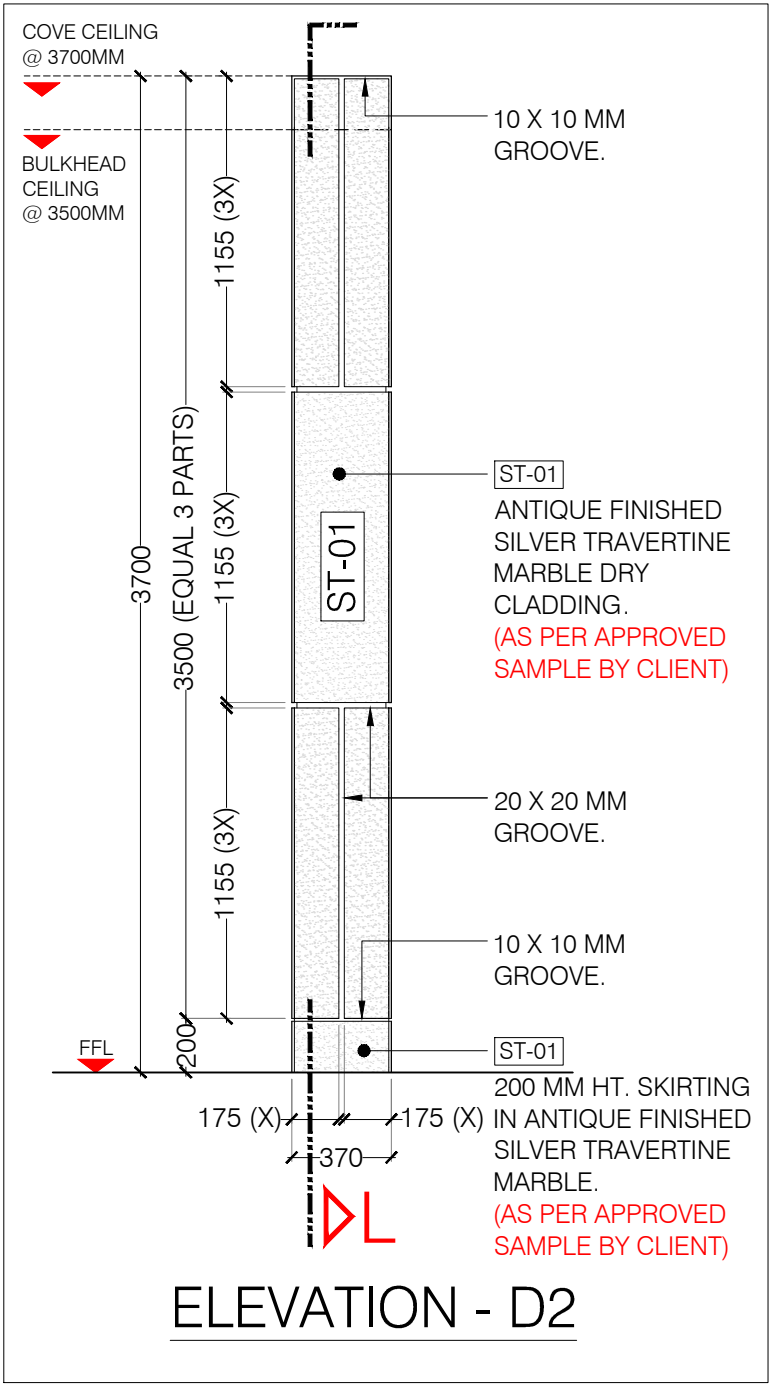


ELEVATION - D2

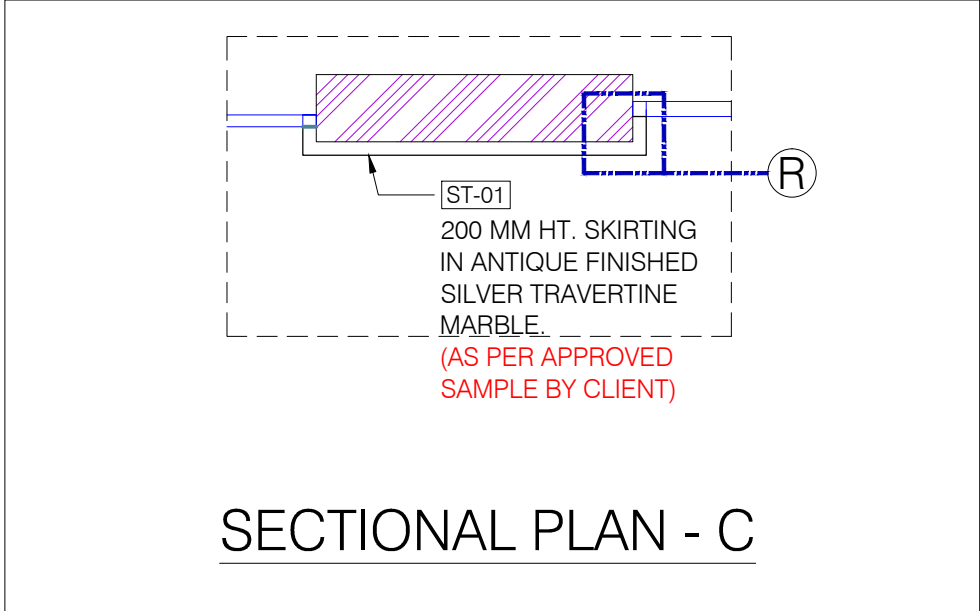


SECTIONAL PLAN - C

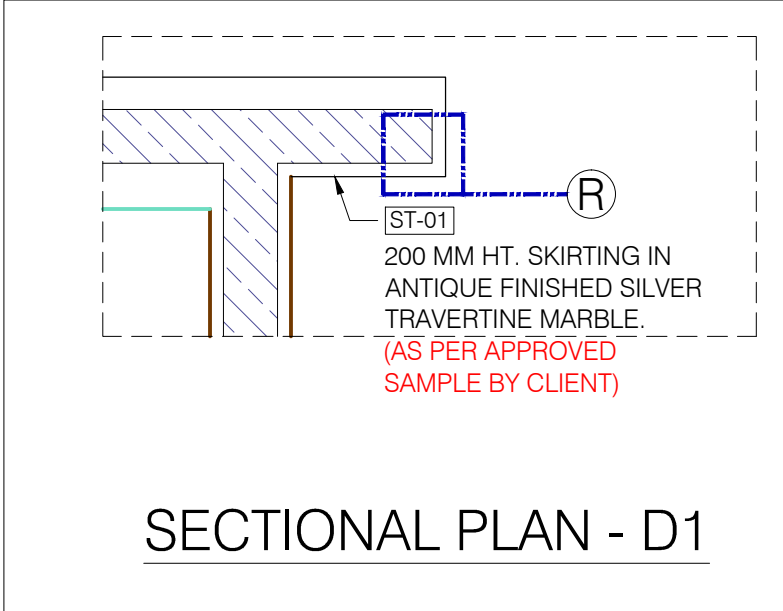

SECTIONAL PLAN - D1

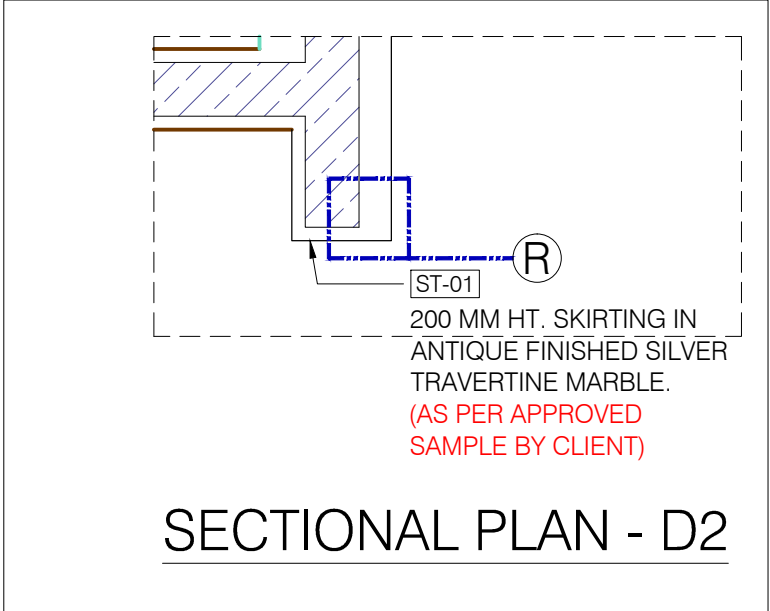

SECTIONAL PLAN - D2

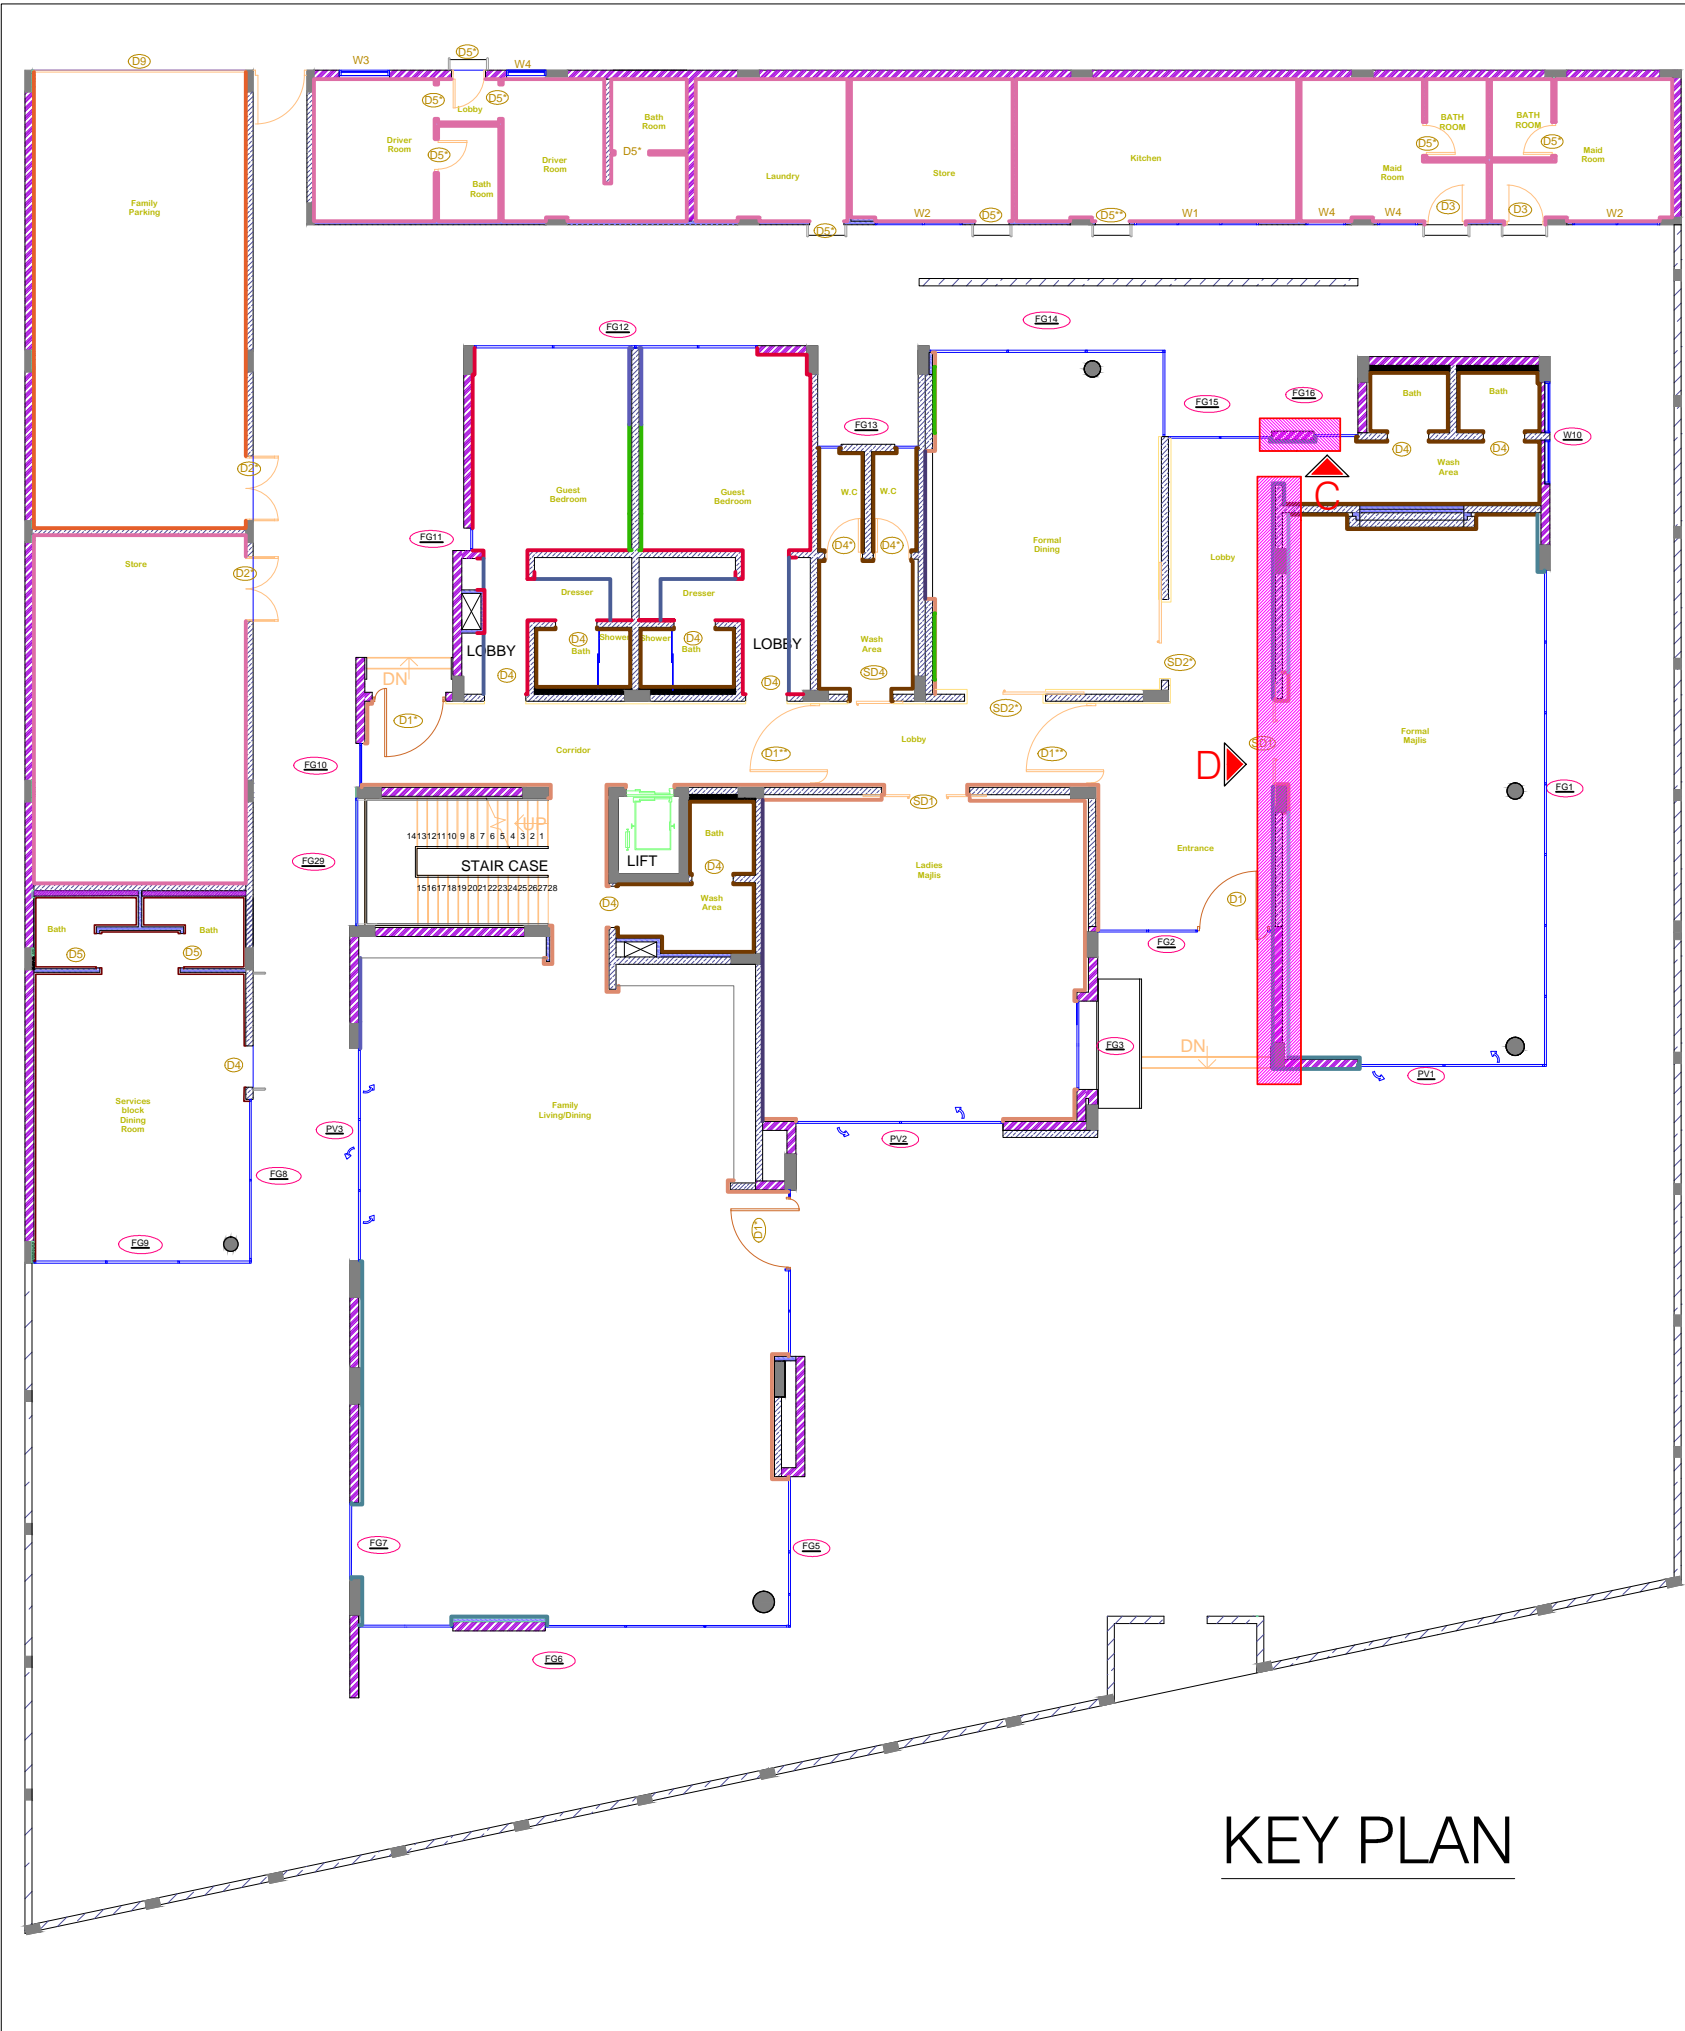

KEY PLAN

- NOTES :
- BEFORE PRODUCTION / INSTALLATION VERIFY SIZES AND SITE CONDITION.
 - ADHESIVE / GLUE TO BE USE AS SPECIFIED BY CONSULTANT.
 - MATERIAL TO BE USE AS APPROVED SAMPLE BY CLIENT.

LOCATION : GROUND FLOOR -
CORRIDOR / LOBBY AREA

DRAWING TITLE :					
STONE (ST-01) CLADDING					
DETAIL - GROUND FLOOR					
(CORRIDOR / LOBBY AREA)					
DRAWN BY	CHECKED BY	APPROVED BY	DRAWN DATE	PLOT DATE	
K3	K3	K3	24-12-2017		
SCALE	PAGE NO.	BOND JOB ORDER	JOB NO.		
1:40	1/2				
PLOT SIZE		DRAWING NO.		REV. NO.	
A2		DET-02		00	
CONTRACT DRG. REF. NO.		REV			
00					

