




NOTES :

- BEFORE FABRICATION / PRODUCTION VERIFY SITE CONDITION AND SIZES AT SITE.
- HARDWARE / IRONMONGERY TO BE PROVIDE BY OTHERS.
- MATERIAL FINISHES TO BE APPROVED BY CLIENT.

LOCATION : GROUND FLOOR - CORRIDOR / LOBBY AREA

DRAWING TITLE :				
WALL CLADDING DETAIL -				
GROUND FLOOR				
(CORRIDOR / LOBBY AREA)				
DRAWN BY	CHECKED BY	APPROVED BY	DRAWN DATE	PLOT DATE
K3	K3	K3	16-12-2017	
SCALE	PAGE NO.	BOND JOB ORDER	JOB NO.	
1:40	1/2			
PLOT SIZE	CONTRACT NO.			DRAWING NO.
A2				REV. NO.
CONTRACT DRG. REF. NO.				
00				
DET-07				00



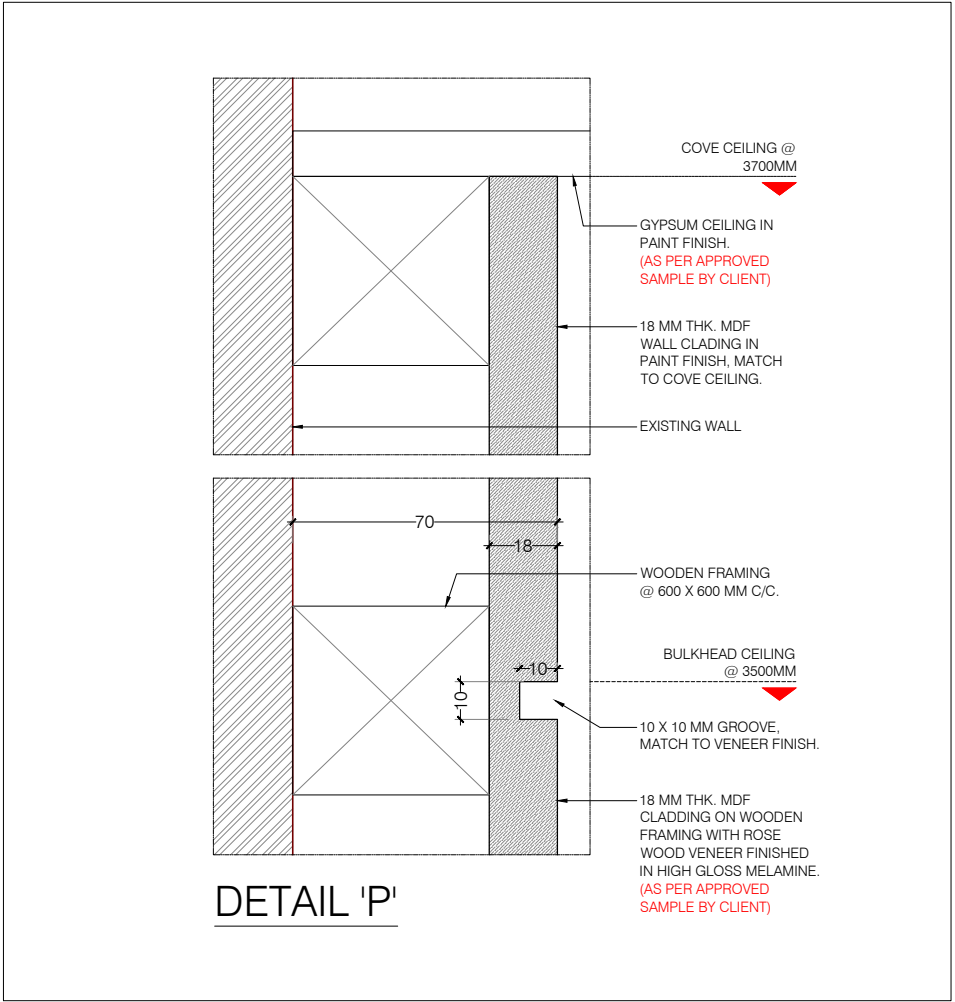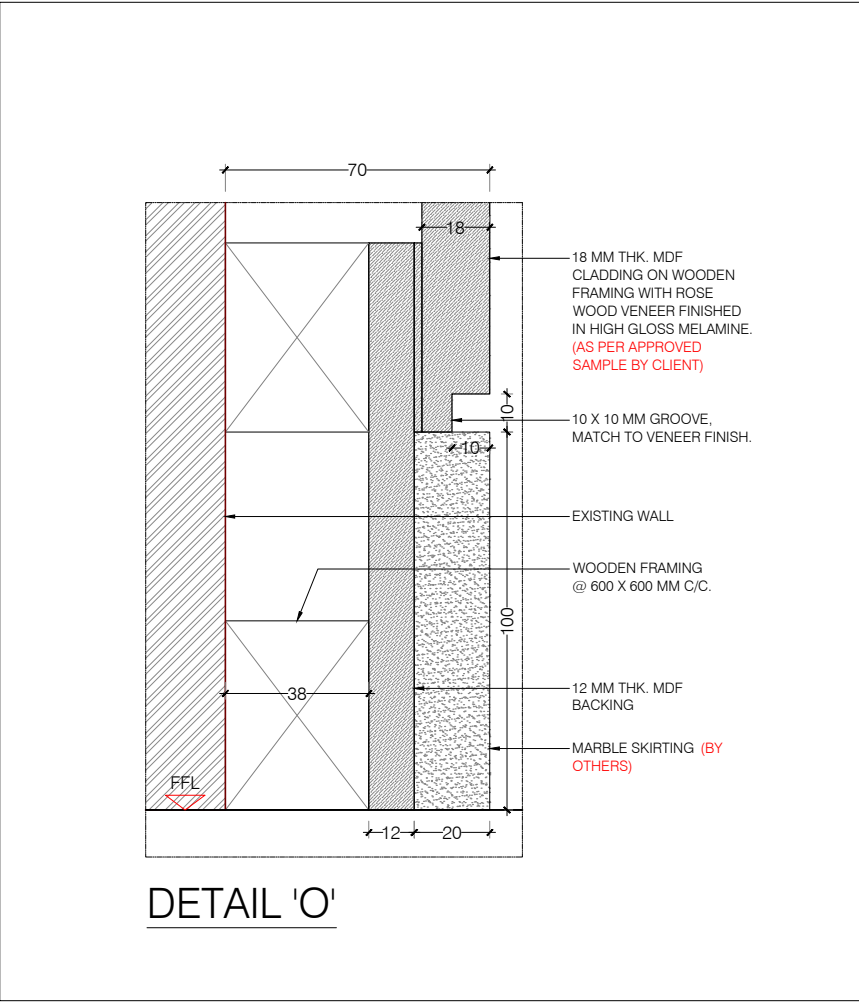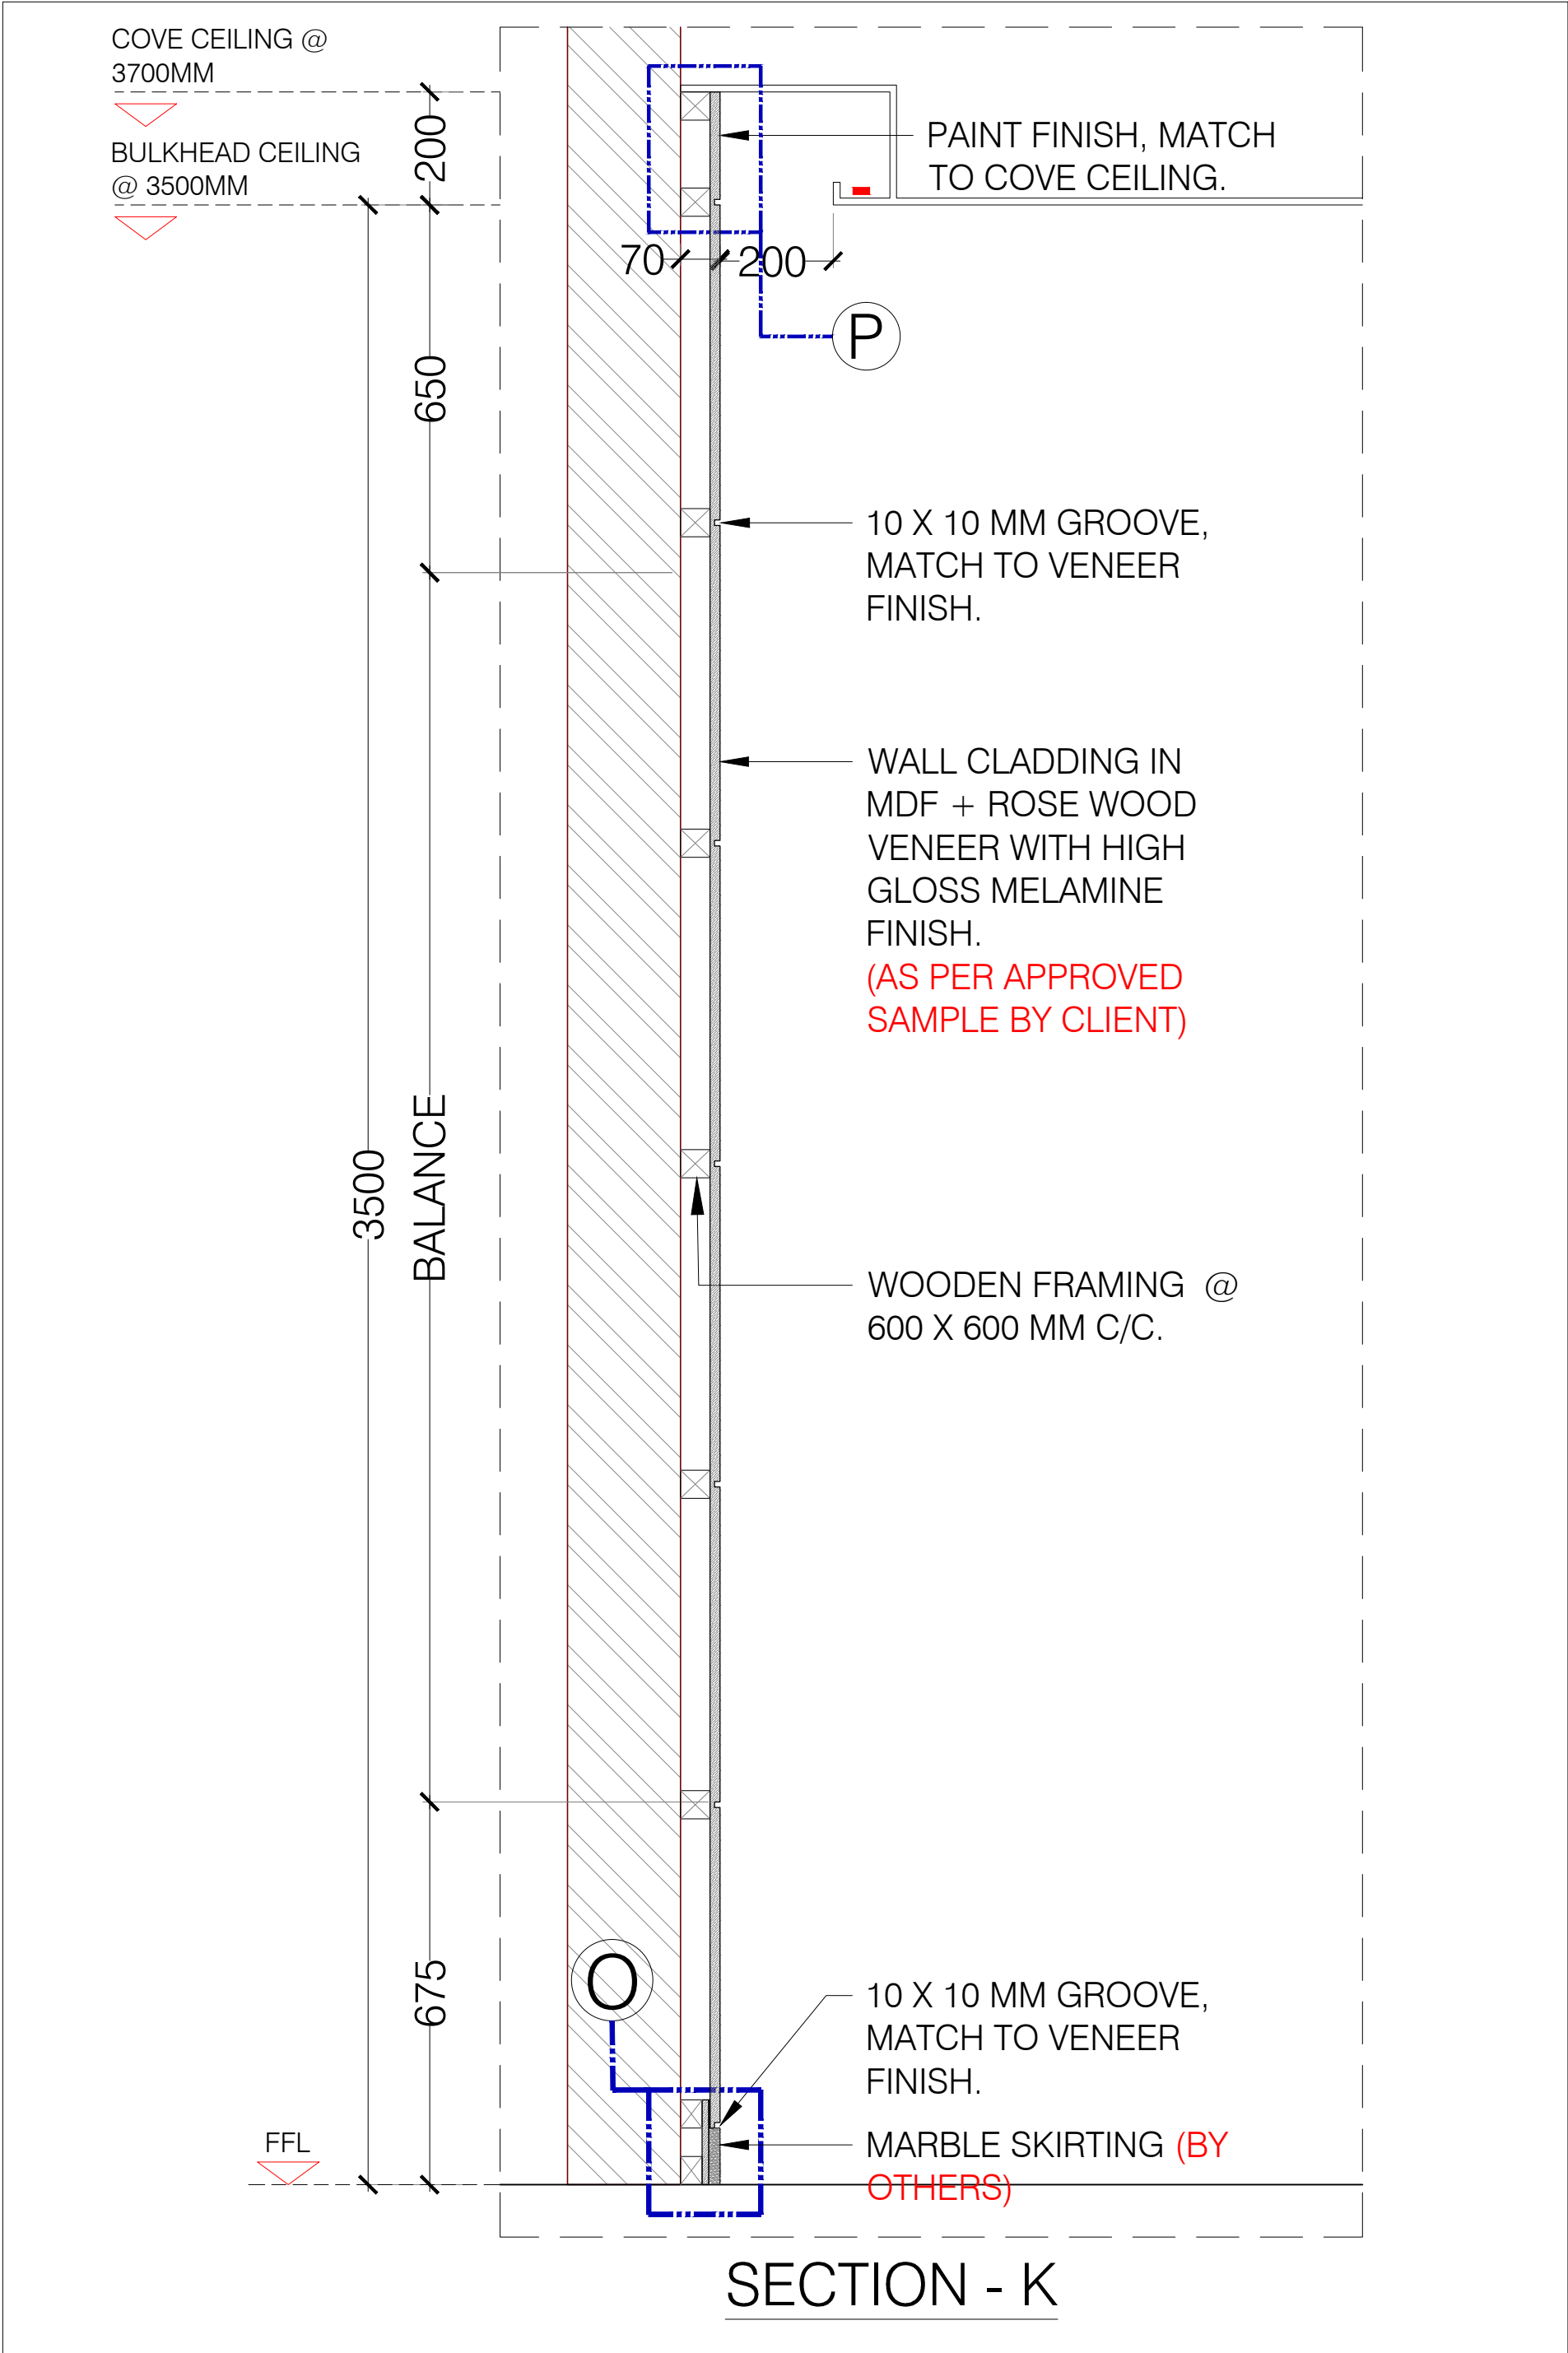

DRAWING TITLE :					
WALL CLADDING DETAIL -					
GROUND FLOOR					
(CORRIDOR / LOBBY AREA)					
DRAWN BY	CHECKED BY	APPROVED BY	DRAWN DATE	PLOT DATE	
K3	K3	K3	16-12-2017		
SCALE	PAGE NO.	BOND JOB ORDER	JOB NO.		
1:10 & 1:2	2/2				
PLOT SIZE	CONTRACT NO.	DRAWING NO.		REV. NO.	
A2		DET-07		00	
CONTRACT ORG. REF. NO.	REV.				
	00				